


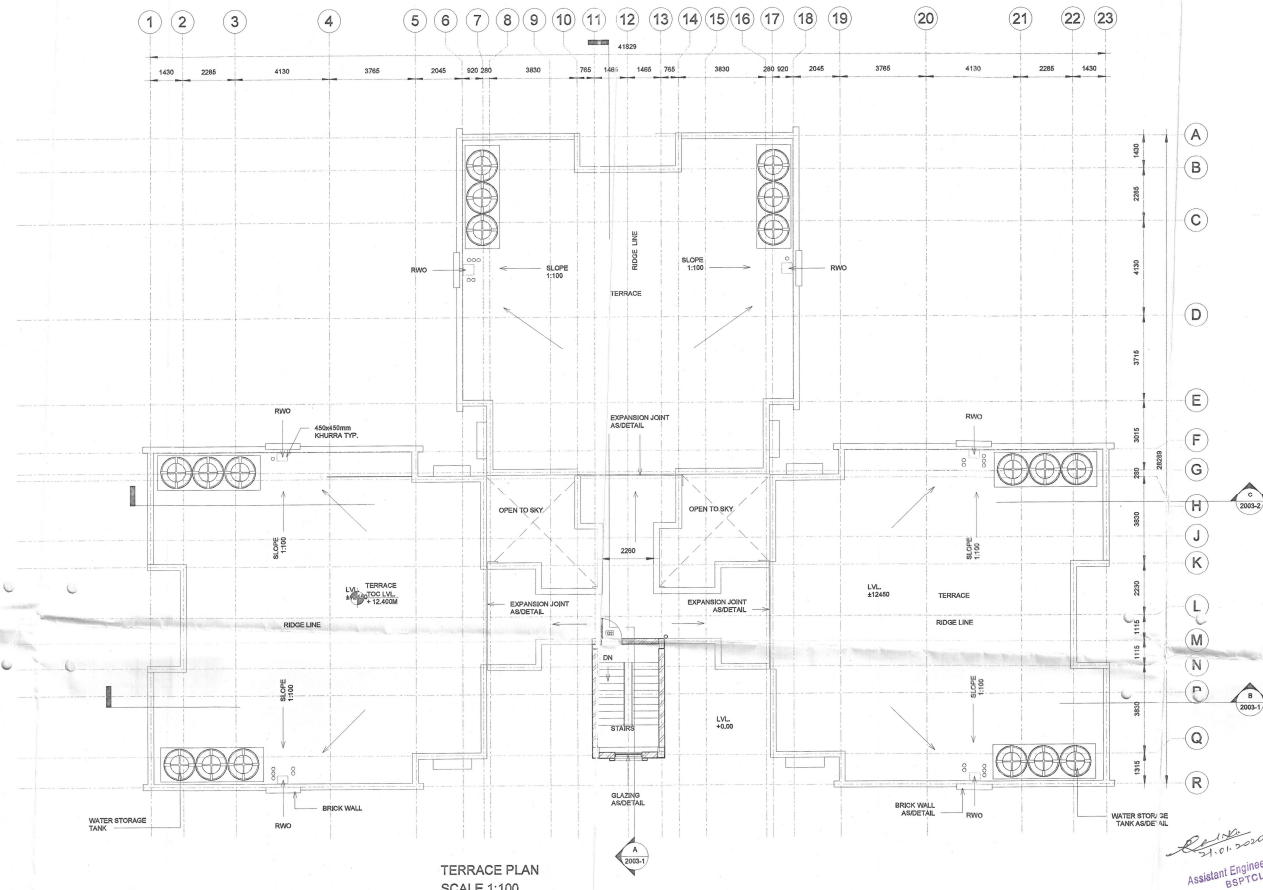

- NOTES:-
1. ALL DIMENSIONS ARE IN MM AND LEVELS ARE IN METRE, UNLESS STATED OTHERWISE.
 2. F.S.I. CORRESPONDS TO 400.00 M² (THE FUL OF BSPCL STAFF QUATER 20HK SHALL BE AS PER THE APPROVED GRADING & L.L. AND DRAWINGS OF SUBSTATION).
 3. PLINTH PROTECTION TO BE PROVIDED ALL A AND THE BUILDING WHENEVER POSSIBLE.
 4. BURNING RESISTANCE OVER WINDOW IS 60 MIN.
 5. FOR SANITARY & PLUMBING DETAIL REFER SEPARATE DRAWING.
 6. SIZES OF COLUMN ARE AS PER INDICATIVE, SIZES SHALL BE AS PER STRUCTURAL DETAIL.
 7. WALLS SHALL BE OF BRICK (240mm x 120mm) MASONRY OF SIZE 230mm THK. FOR EXTERNAL WALLS & INTERNAL WALLS, WHENEVER INDICATED. THE INTERNAL PARTITION WALLS SHALL BE 115mm THK.
 8. ALL LEVELS ARE TO BE ADJUSTED BEFORE THE START OF CONSTRUCTION.
 9. COLOUR SCHEME FOR ALL ARCHITECTURAL WORKS SHALL BE SUBJET TO APPROVAL OF THE CHAIRSPRINT.
 10. PLINTH BEAM LEVEL, SIZE & LOCATION SHALL BE AS PER STRUCTURE.

- LEGENDS:-
- F.F.L. FINISH FLOOR LEVEL
 - P.A.L. PLANT GROUND LEVEL
 - T.O.C. TOP OF CONCRETE
 - W. WINDOW
 - D. DOOR
 - V. VENTILATOR
 - T. TREAD
 - R. RIBB

Drawing is approved
subject to overall
responsibility of the contractor
in terms of contract agreement
or, turn key for the work

21.01.2020
Chief Engineer (Civil-1)
BSPCL

21.01.2020
Superintending Engineer (Civil)
BSPCL

21.01.2020
Executive Engineer (Civil)
B.S.P.C.L.

REV.	DATE	DESCRIPTION	DRAWN	CHKD.	APPRD.
R1	03-01-20	ISSUED FOR APPROVAL	TS	SM	BNC
00	30-05-19	ISSUED FOR APPROVAL	TS	SM	BNC

BIHAR STATE POWER TRANSMISSION COMPANY LTD. (BSPCL)

TITLE : 2BHK APARTMENT ARCHITECTURAL TERRACE PLAN & MUMPTY ROOF PLAN

DWG. NO. : CD_2BHK_20-07

SCALE : 1 : 100

SHEET : 03 OF 03

OPTION - 02