


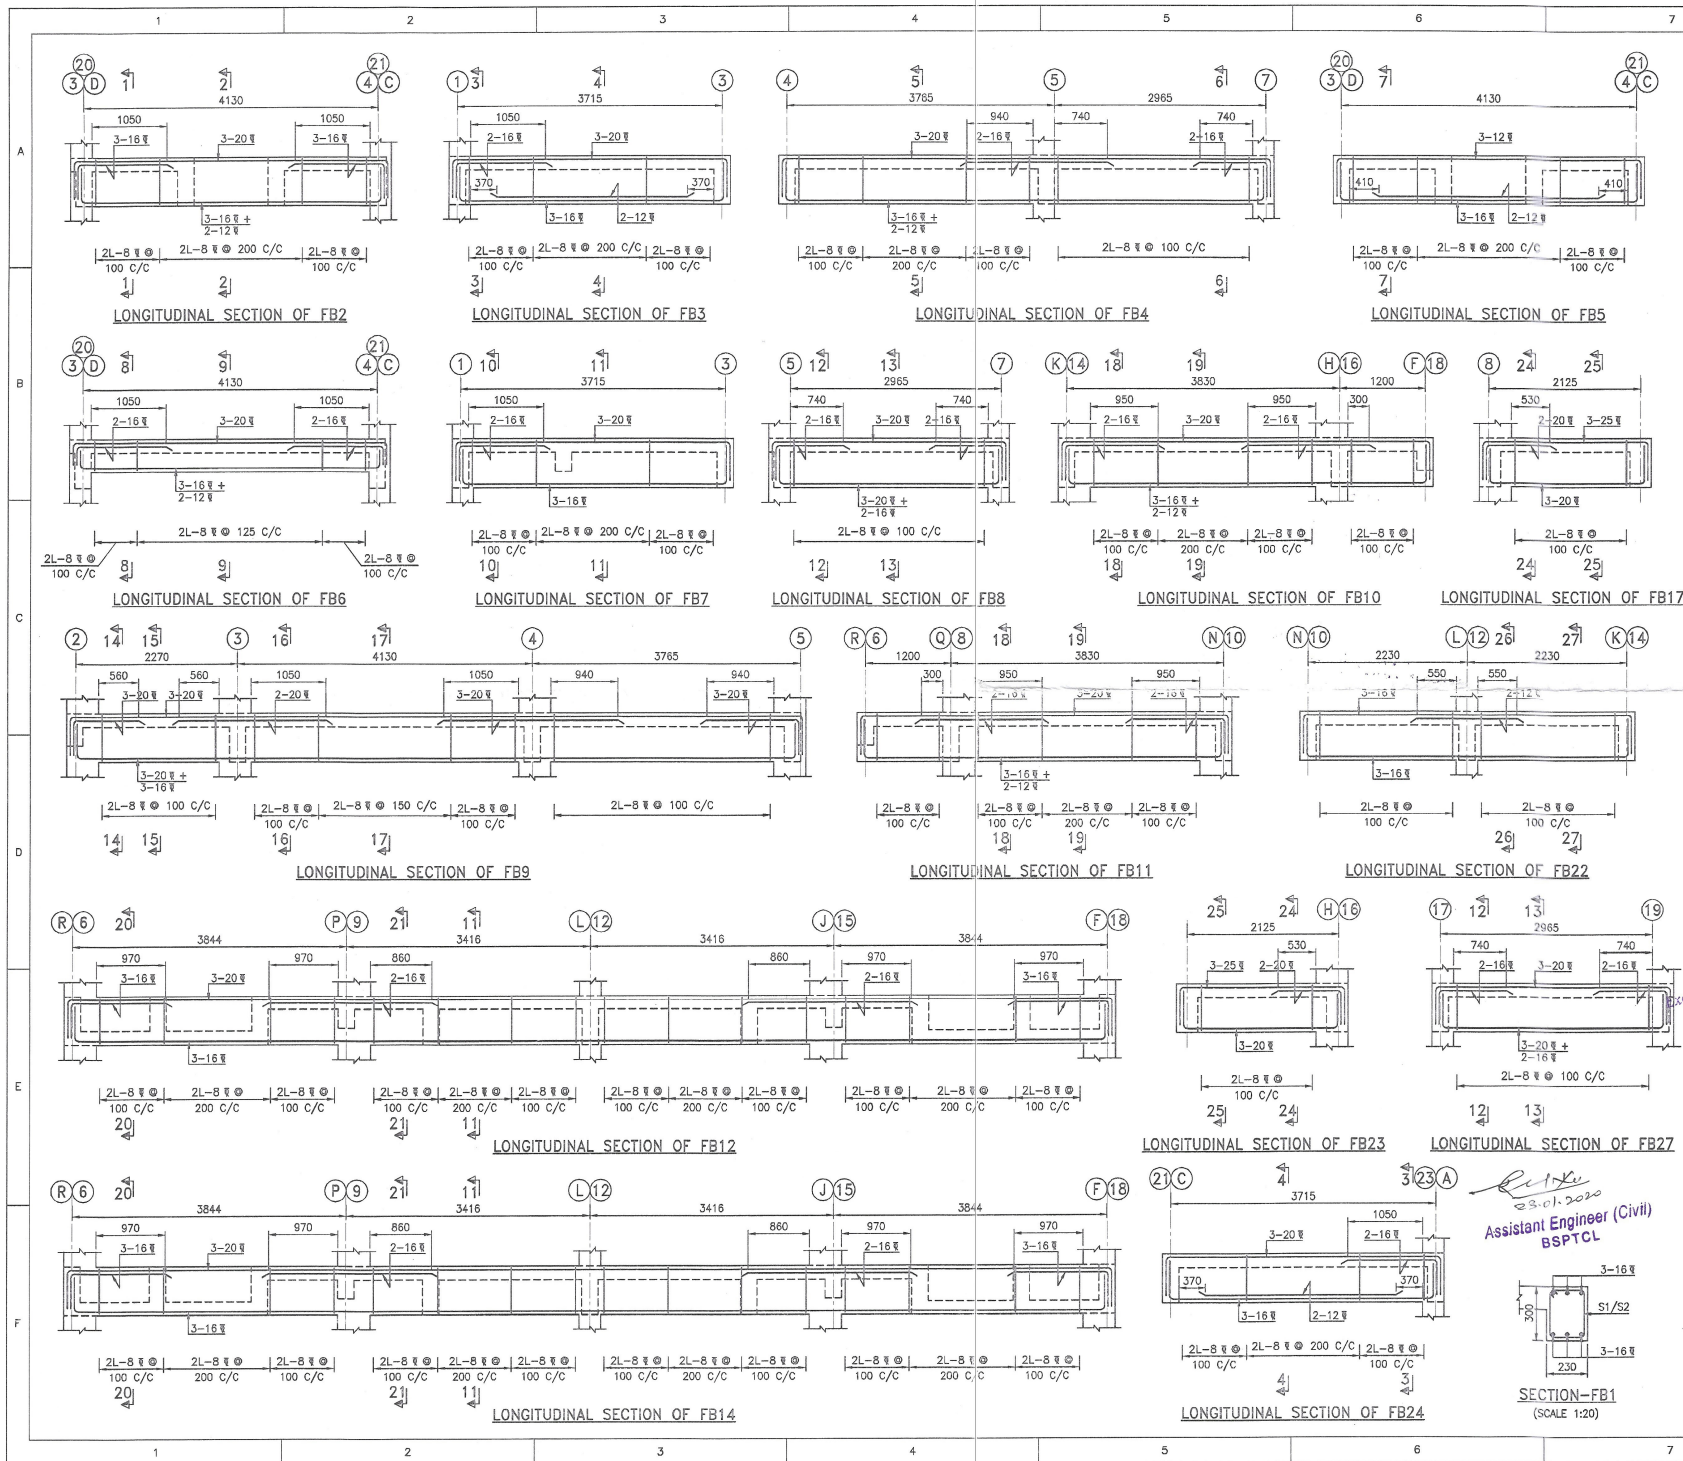

NOTE

- ALL DIMENSIONS ARE IN MILLIMETERS, LEVELS AND CO-ORDINATES ARE IN METERS.
- FOR ALL OTHER NOTES AND LEGENDS PLEASE REFER THIS DRAWING 01 OF 05.

REFERENCE DRAWINGS

- KEC-SB937-GR-01-1001 - OVERALL GENERAL ARRANGEMENT LAYOUT PLAN.
- KEC-SB937-GR-90-0002 - OVERALL FOUNDATION LAYOUT.
- KEC-SB937-GR-91-2001 - 2BHK APARTMENT ARCHITECTURAL DRAWING.
- KEC-SB937-GR-92-2001 - FOUNDATION LAYOUT & COLUMN DETAILS FOR 2BHK.

BIHAR STATE POWER TRANSMISSION COMPANY LTD. (BSPTCL)

TITLE : GA & RCC DETAILS OF 1ST, 2ND & 3RD FLOOR BEAM AND SLAB FOR 2 BHK APARTMENT.

DWG. NO. :- CD_2BHK_20-02

SCALE : 1:100 SHEET : 02 OF 05

REVISIONS

REV	DATE	ISSUED FOR APPROVAL	BY	ELEC.	CIVIL	APPRO.
0	03.01.20	ISSUED FOR APPROVAL	ADN			SNC

APPROVALS

Chief Engineer (Civil) BSPTCL

Superintending Engineer (Civil) BSPTCL

Assistant Engineer (Civil) BSPTCL