


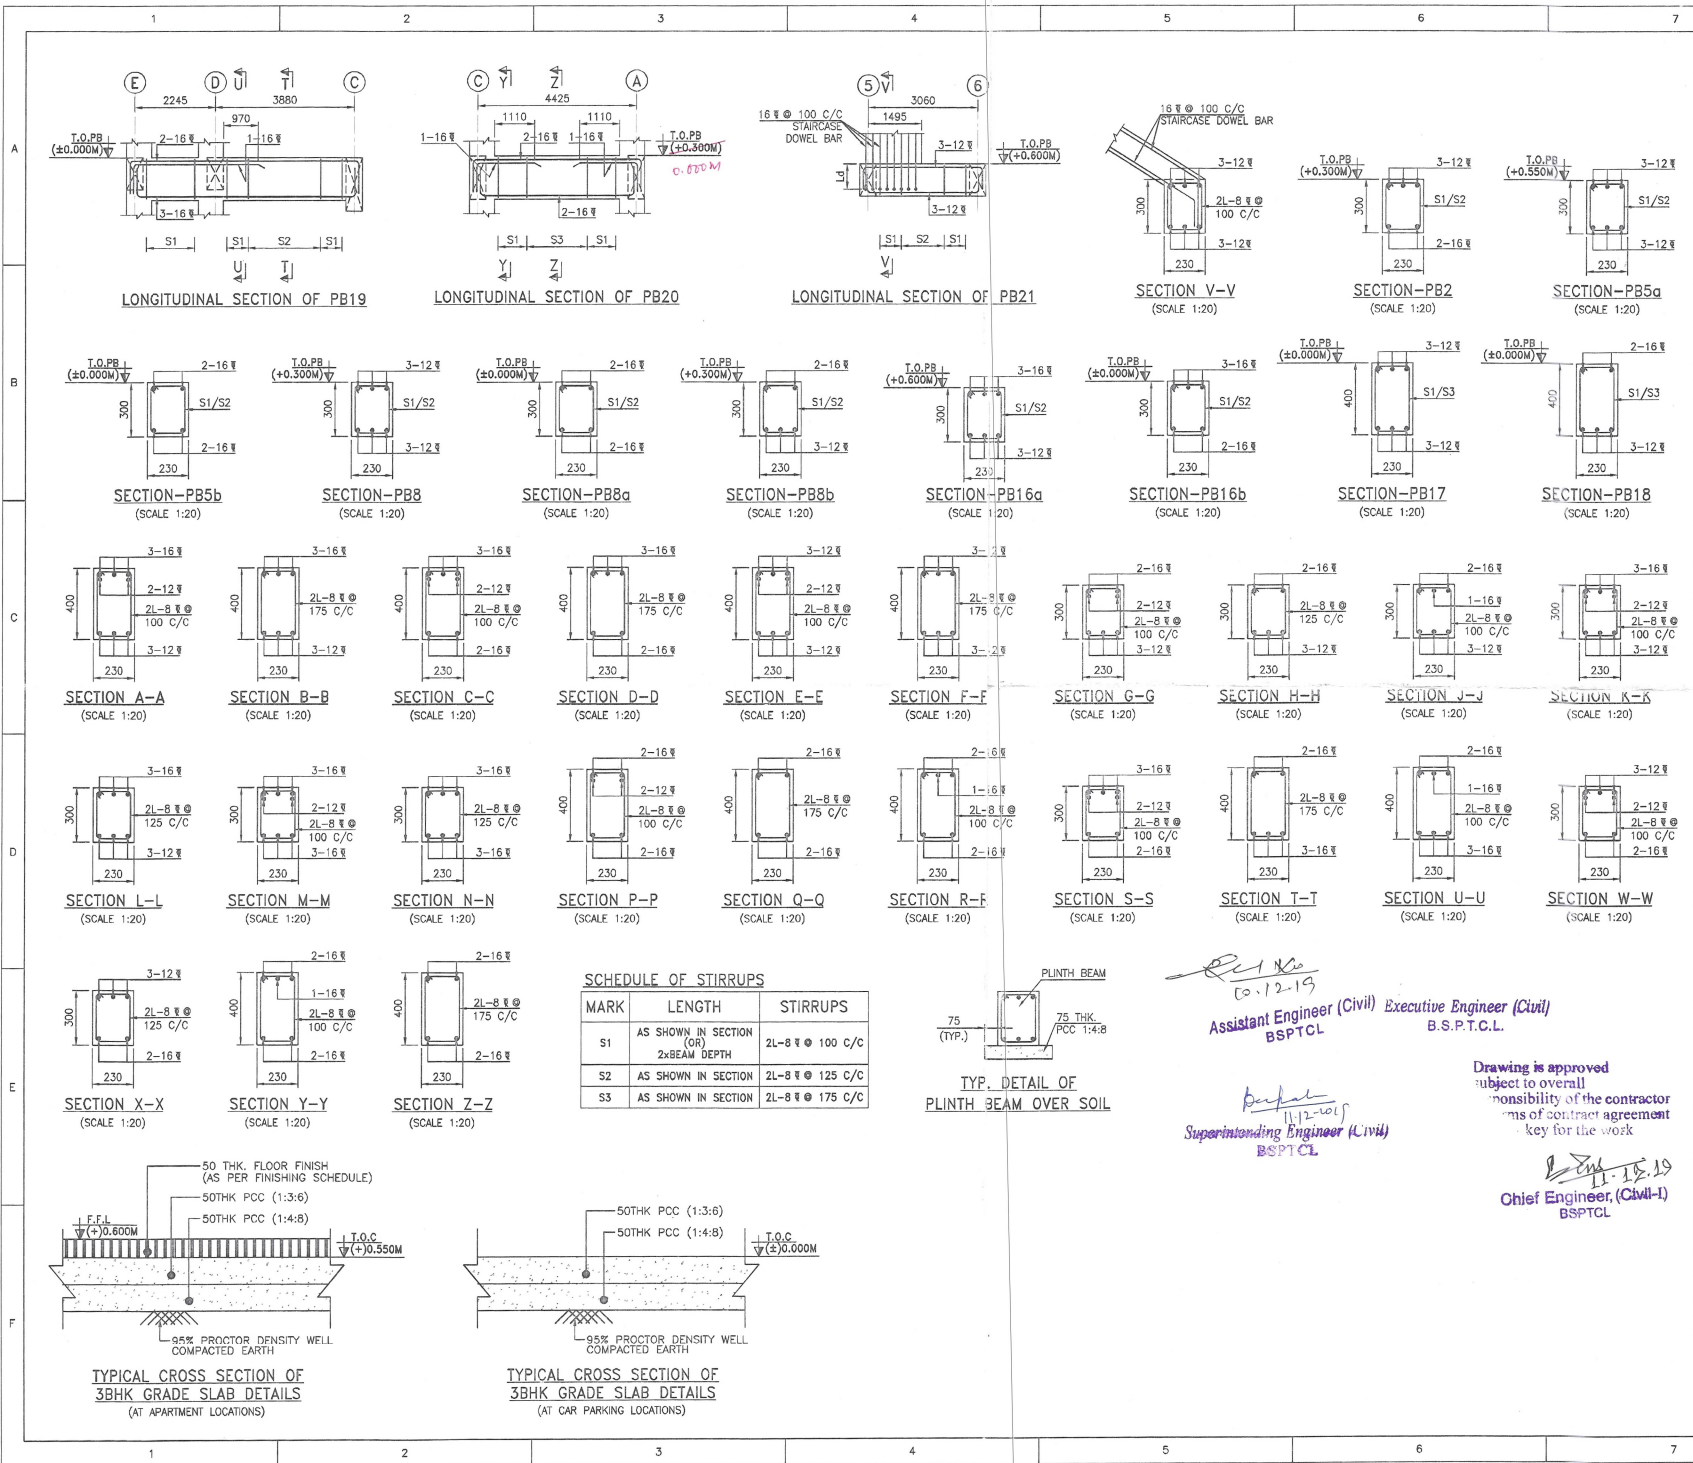

NOTE

- ALL DIMENSIONS ARE IN MILLIMETERS, LEVELS AND CO-ORDINATES ARE IN METERS.
- FOR ALL OTHER NOTES AND LEGENDS PLEASE REFER THIS DRAWING 01 OF 04.

REFERENCE DRAWINGS

- KEC-SB937-GRL-01-1001 - OVERALL GENERAL ARRANGEMENT LAYOUT PLAN.
- KEC-SB937-GRL-90-0002 - OVERALL FOUNDATION LAYOUT.
- KEC-SB937-GRL-93-3001 - 3BHK APARTMENT ARCHITECTURAL DRAWING.
- KEC-SB937-GRL-92-3001 - FOUNDATION LAYOUT & COLUMN DETAILS FOR 3BHK.

Bihar State Power Transmission Company Limited (BSPTCL)

Title: GA AND R.C.C. DETAILS OF TIE BEAM AND PLINTH BEAM FOR 3BHK APARTMENT

Drg.No.:- cd_3BHK21-19

Scale: 1:100

Sheet: 04 OF 04

Signature: [Signature]
10.12.19
Assistant Engineer (Civil) BSPTCL

Signature: [Signature]
11.12.19
Superintending Engineer (Civil) BSPTCL

Signature: [Signature]
11.12.19
Chief Engineer, (Civil-I) BSPTCL

Signature: [Signature]
10.12.19
Executive Engineer (Civil) BSPTCL

Drawing is approved
subject to overall responsibility of the contractor
terms of contract agreement
key for the work