


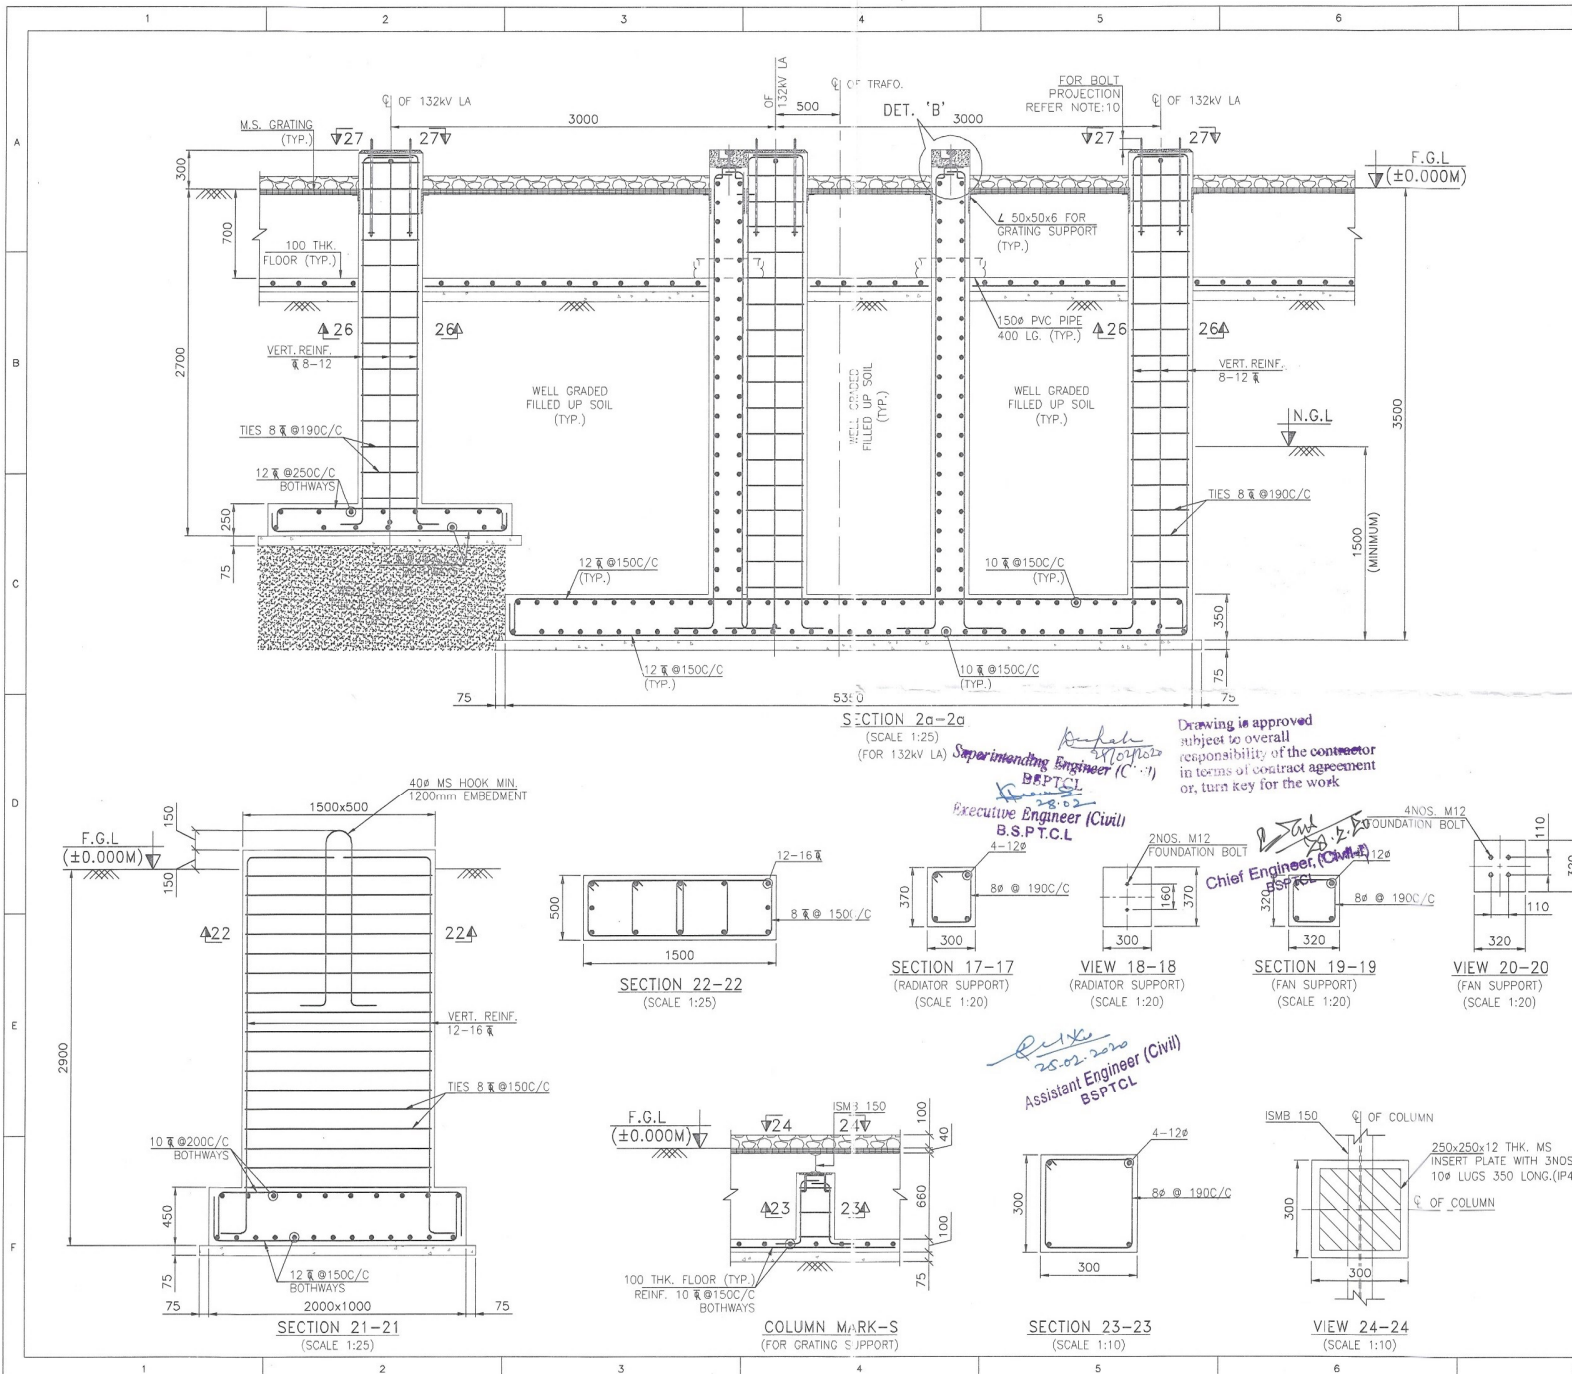

NOTE

- ALL DIMENSIONS ARE IN MILLIMETERS, LEVELS AND CO-ORDINATES ARE IN METERS.
- FOR ALL OTHER NOTES AND LEGENDS PLEASE REFER THIS DRAWING 01 OF 08.

REFERENCE DRAWINGS

- KEC-SB937-GRL-01-1001 - OVERALL GENERAL ARRANGEMENT LAYOUT PLAN.
- KEC-SB937-GRL-90-0002 - OVERALL FOUNDATION LAYOUT.
- KEC-SB937-GRL-94-1310 - FOUNDATION BOLT DETAILS FOR EQUIPMENT

REV	DATE	DESCRIPTION	BY	ELEC.	CIVIL	APPROD.
0	06.02.2020	ISSUED FOR APPROVAL	AGN	-	VDG/DRK	ENC

BIHAR STATE POWER TRANSMISSION COMPANY LTD.(BSPTCL)

TITAL:RCC DETAILS OF FOUNDATION FOR 160 MVA TRANSFORMER

DWG. NO:-CD_200MVATransf_03-06

SCALE:-1:100 SHEET 06 OF 08

SIZE-A2