


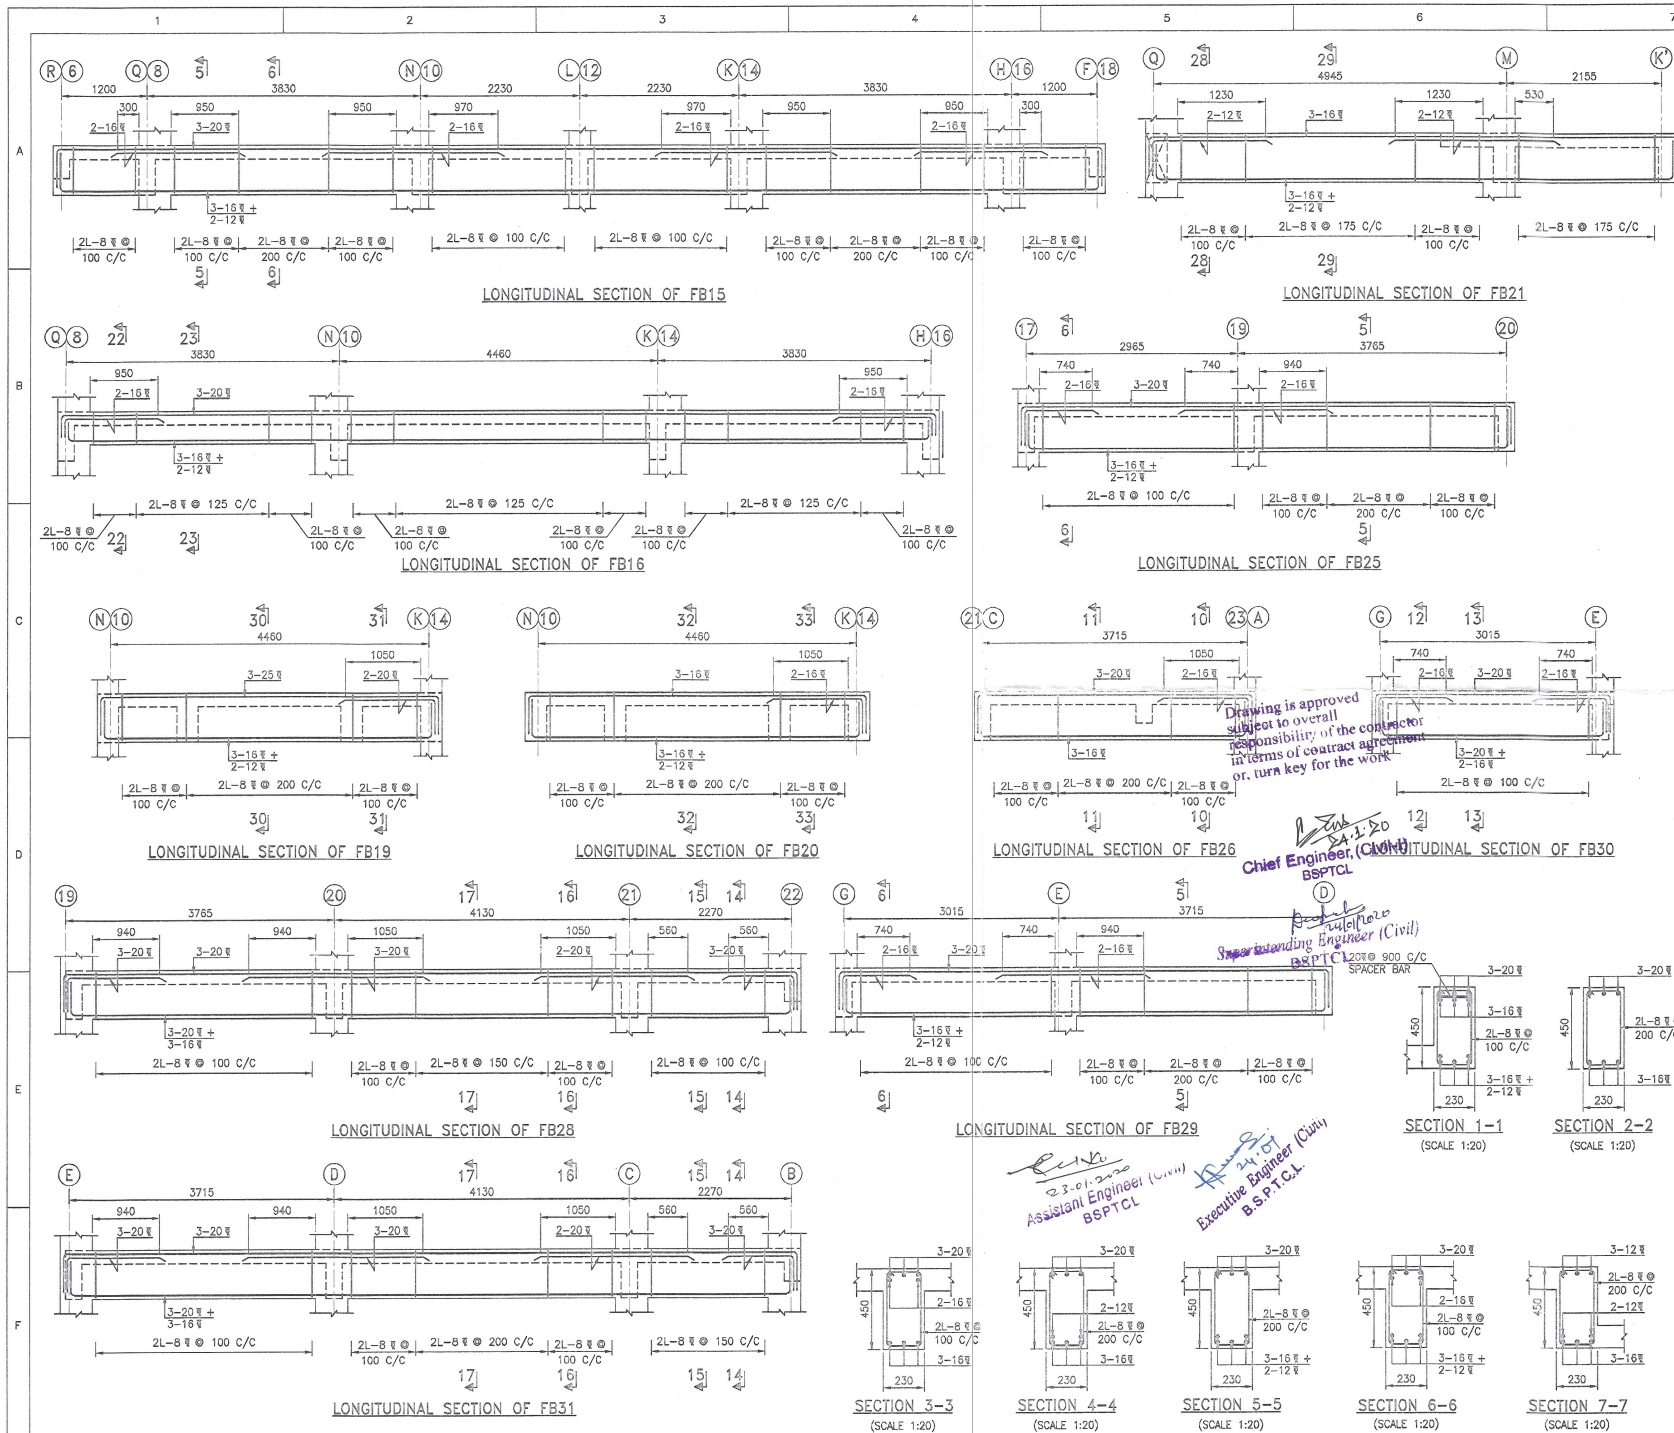

NOTE

- ALL DIMENSIONS ARE IN MILLIMETERS, LEVELS AND CO-ORDINATES ARE IN METERS.
- FOR ALL OTHER NOTES AND LEGENDS PLEASE REFER THIS DRAWING 01 OF 05.

REFERENCE DRAWINGS

- KEC-SB937-GR-01-1001 - OVERALL GENERAL ARRANGEMENT LAYOUT PLAN.
- KEC-SB937-GR-90-0002 - OVERALL FOUNDATION LAYOUT.
- KEC-SB937-GR-91-2001 - 2BHK APARTMENT ARCHITECTURAL DRAWING.
- KEC-SB937-GR-92-2001 - FOUNDATION LAYOUT & COLUMN DETAILS FOR 2BHK.

BIHAR STATE POWER TRANSMISSION COMPANY LTD. (BSPTCL)

TITLE : GA & RCC DETAILS OF 1ST, 2ND AND 3RD FLOOR BEAM AND SLAB FOR 2 BHK APARTMENT.

DWG. NO. : CD_2BHK_20-03

SCALE : 1:100 SHEET 03 OF 05

Drawing is approved subject to overall responsibility of the contractor in terms of contract agreement or, turn key for the work.

Chief Engineer (Civil) BSPTCL

Superintending Engineer (Civil) BSPTCL

Assistant Engineer (Civil) BSPTCL

Executive Engineer (Civil) BSPTCL