


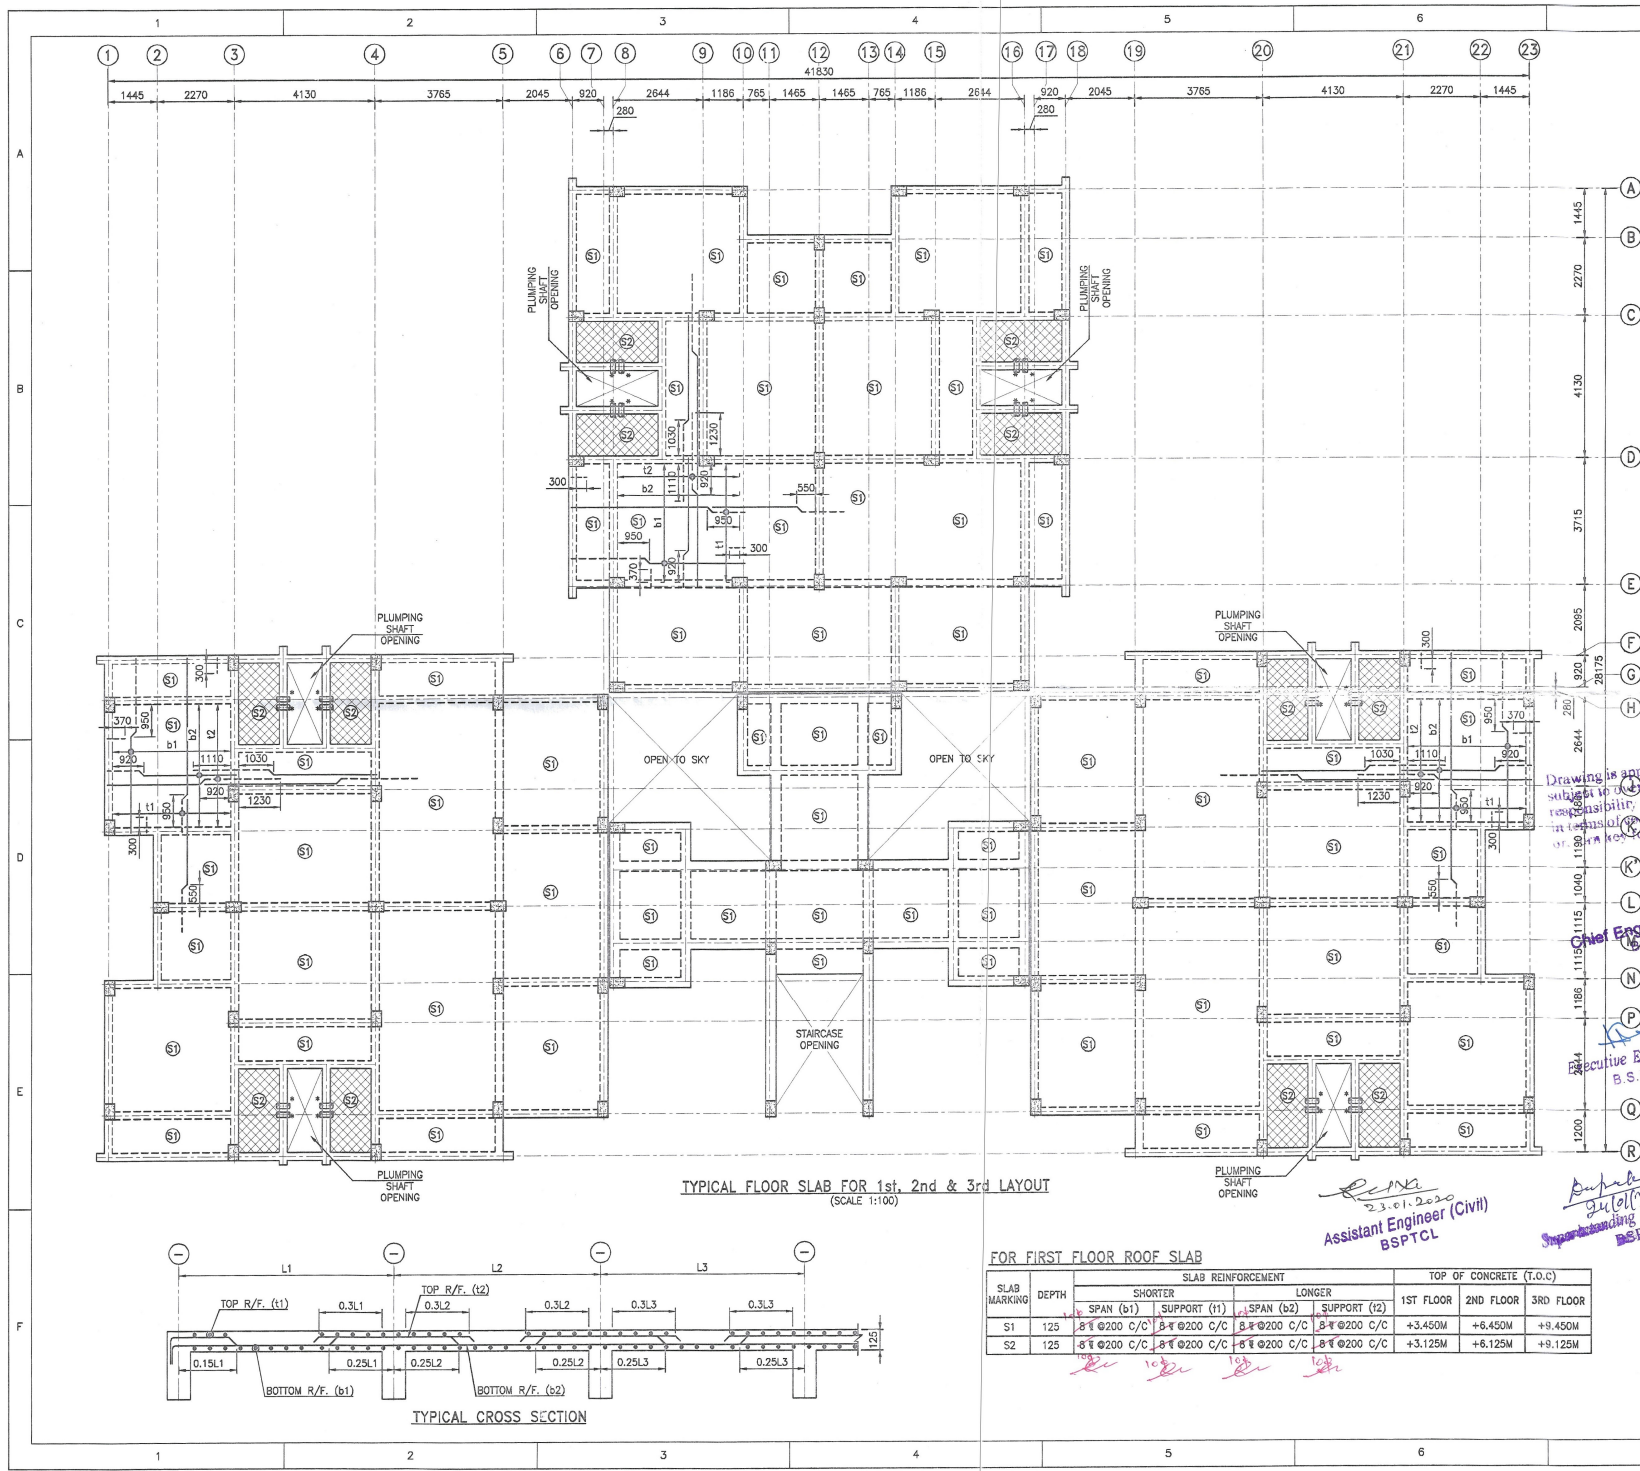

NOTE

1. ALL DIMENSIONS ARE IN MILLIMETERS, LEVELS AND CO-ORDINATES ARE IN METERS.
2. FOR ALL OTHER NOTES AND LEGENDS PLEASE REFER THIS DRAWING 01 OF 05.

REFERENCE DRAWINGS

1. KEC-SB937-GR-01-1001 - OVERALL GENERAL ARRANGEMENT LAYOUT PLAN.
2. KEC-SB937-GR-90-0002 - OVERALL FOUNDATION LAYOUT.
3. KEC-SB937-GR-91-2001 - 2BHK APARTMENT ARCHITECTURAL DRAWING.
4. KEC-SB937-GR-92-2001 - FOUNDATION LAYOUT & COLUMN DETAILS FOR 2BHK.

REV	DATE	DESCRIPTION	BY	ELEC.	CIVIL	APPRD.
0	03.01.20	ISSUED FOR APPROVAL	AGN	-	VTHDPK	SNC

BIHAR STATE POWER TRANSMISSION COMPANY LTD. (BSPTCL)

TITLE : GA & RCC DETAILS OF 1ST, 2ND & 3RD FLOOR BEAM AND SLAB FOR 2 BHK APARTMENT.

DWG. NO. : CD_2BHK_20-05

SCALE : 1:100

SHEET - 05 OF 05

Drawing is approved subject to overall responsibility of the consultant in technical matters and for the work.

Chief Engineer (Civil-I)
BSPTCL

Executive Engineer
BSPTCL

Assistant Engineer (Civil)
BSPTCL

Superintending Engineer
BSPTCL