


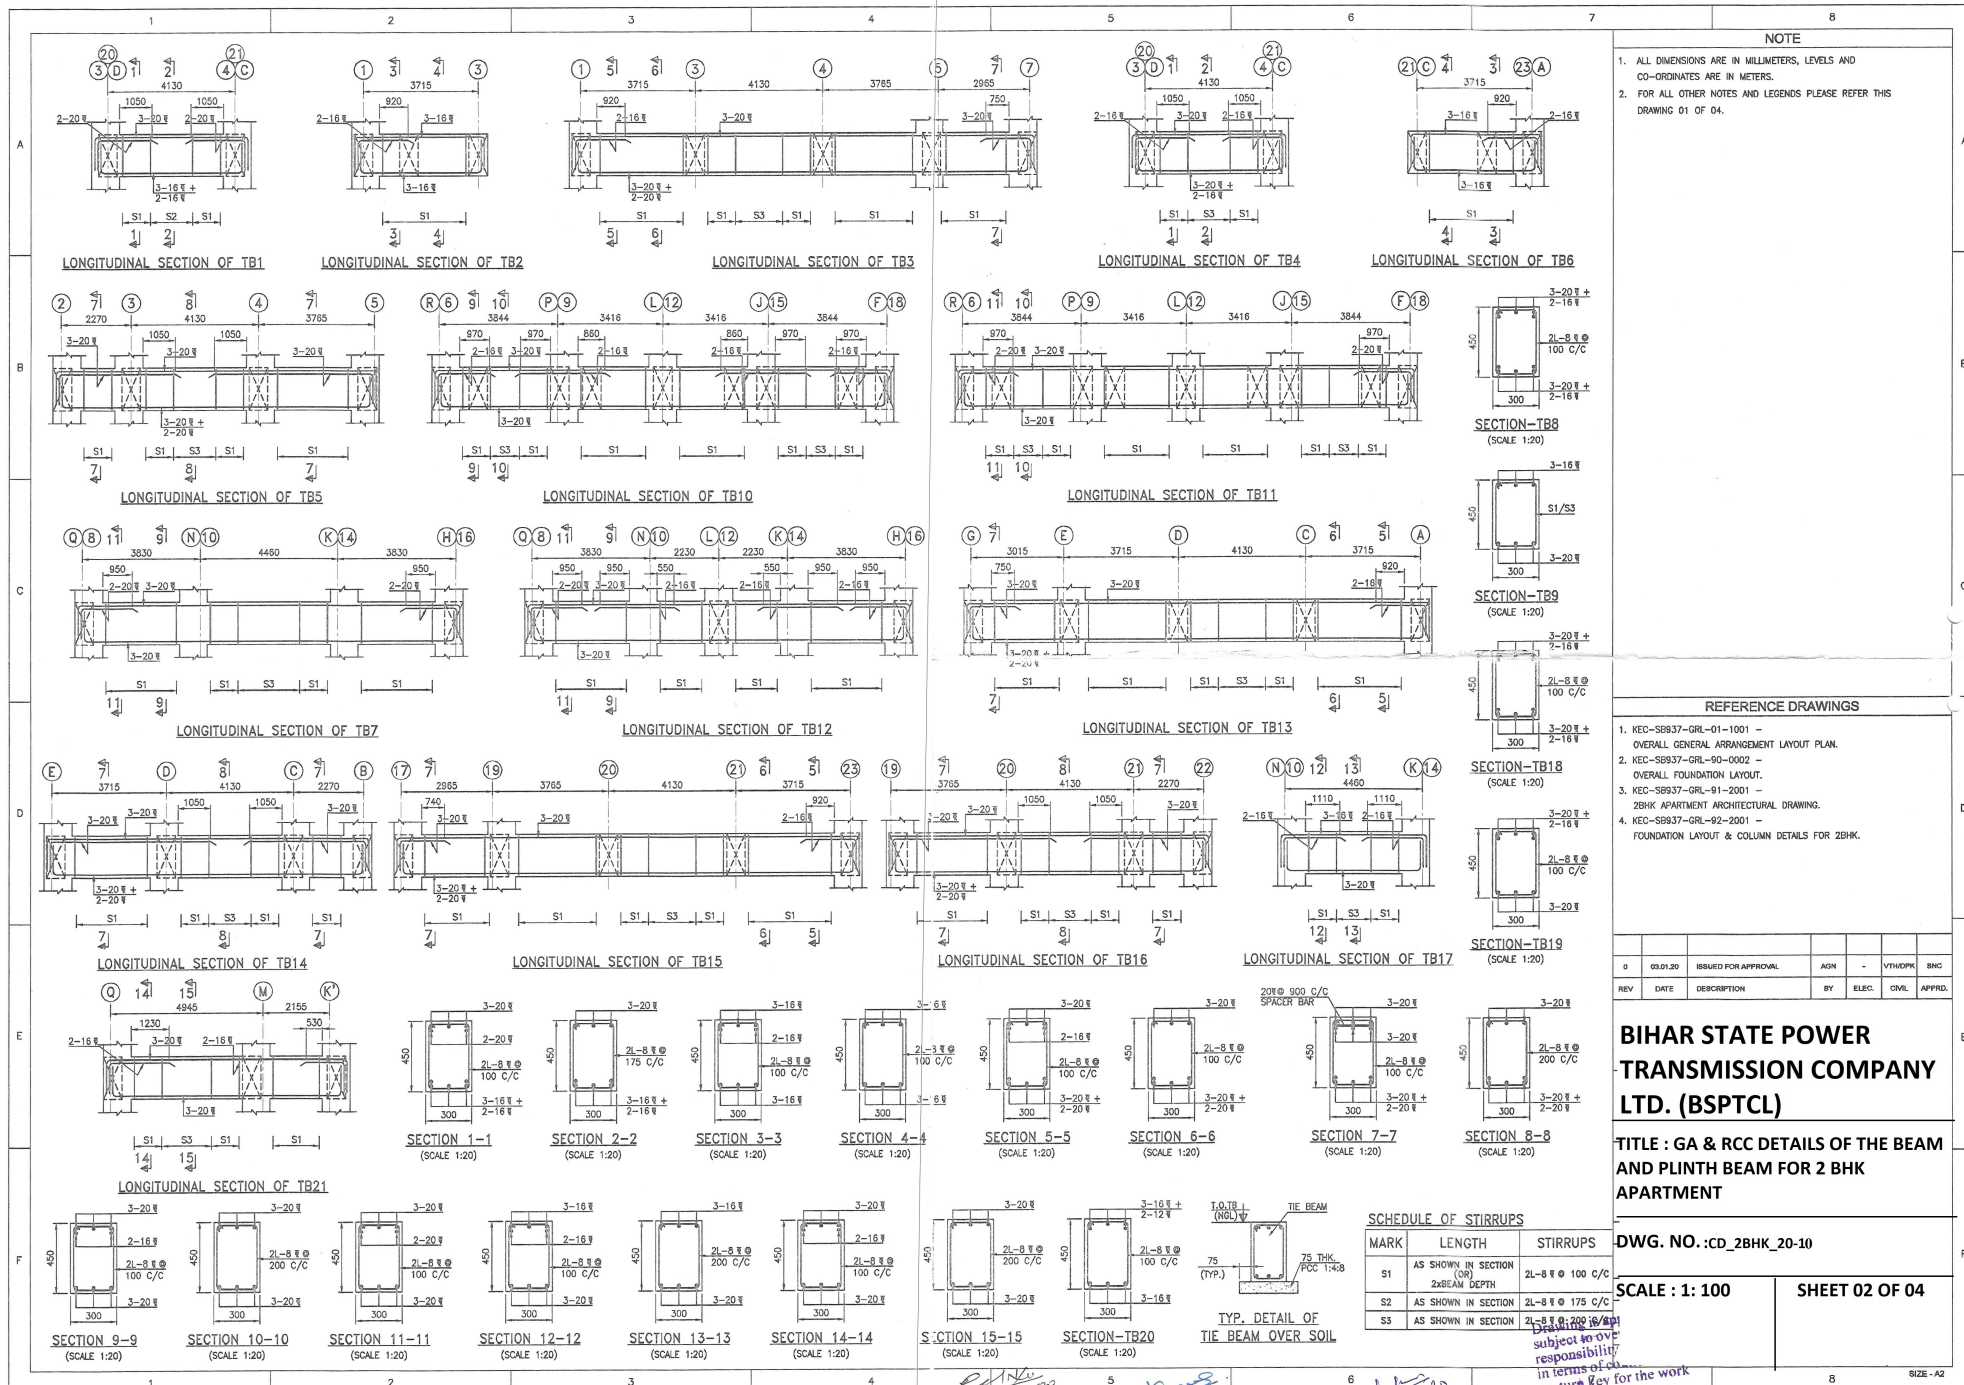

- NOTE**
1. ALL DIMENSIONS ARE IN MILLIMETERS, LEVELS AND CO-ORDINATES ARE IN METERS.
 2. FOR ALL OTHER NOTES AND LEGENDS PLEASE REFER THIS DRAWING 01 OF 04.

REFERENCE DRAWINGS

1. KEC-SB937-GR-01-1001 - OVERALL GENERAL ARRANGEMENT LAYOUT PLAN.
2. KEC-SB937-GR-90-0002 - OVERALL FOUNDATION LAYOUT.
3. KEC-SB937-GR-91-2001 - 2BHK APARTMENT ARCHITECTURAL DRAWING.
4. KEC-SB937-GR-92-2001 - FOUNDATION LAYOUT & COLUMN DETAILS FOR 2BHK.

BIHAR STATE POWER TRANSMISSION COMPANY LTD. (BSPTCL)

TITLE : GA & RCC DETAILS OF THE BEAM AND PLINTH BEAM FOR 2 BHK APARTMENT

DWG. NO. :CD_2BHK_20-10

SCALE : 1: 100

SHEET 02 OF 04

SCHEDULE OF STIRRUPS

MARK	LENGTH	STIRRUPS
S1	AS SHOWN IN SECTION (OR) 2x BEAM DEPTH	2L-8 Ø 100 C/C
S2	AS SHOWN IN SECTION	2L-8 Ø 175 C/C
S3	AS SHOWN IN SECTION	2L-8 Ø 200 C/C

TYP. DETAIL OF TIE BEAM OVER SOIL

Assistant Engineer (Civil)
BSPTCL

Executive Engineer (Civil)
B.S.P.T.C.L.

Superintending Engineer (Civil)
BSPTCL

Chief Engineer (Civil-1)
BSPTCL