




T.O.C
REFER
SECTION 1-1

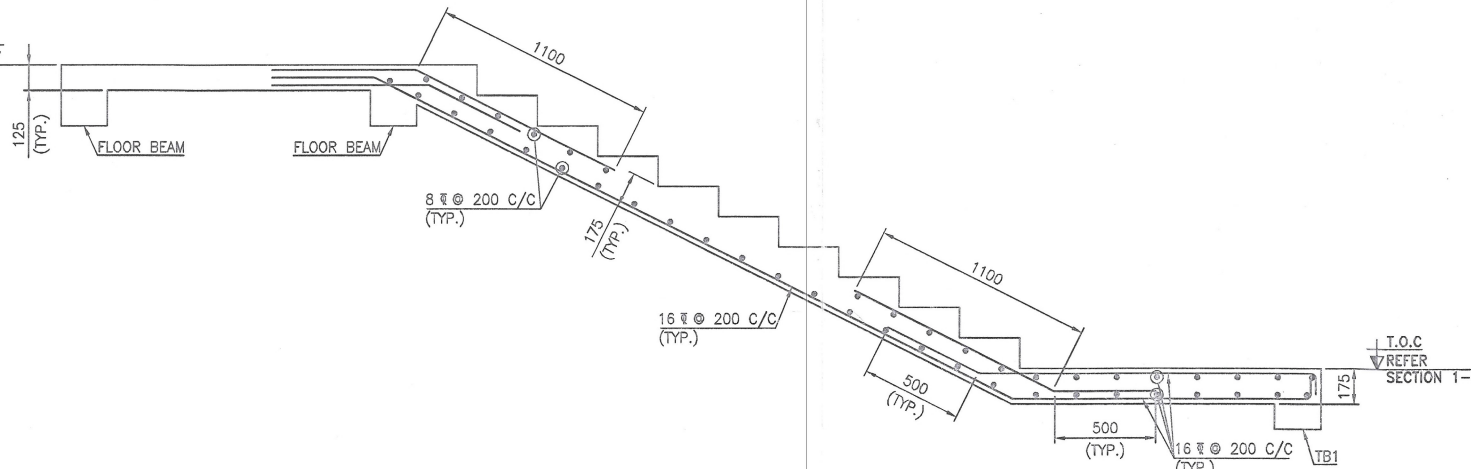


R.C DETAILS OF FLIGHT MKD. FL-2 & FL-4
(SCALE 1:25)

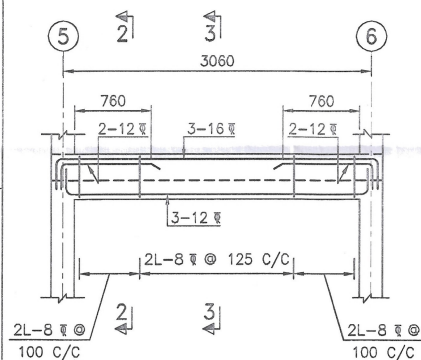

LONGITUDINAL SECTION OF TB1

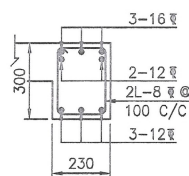

SECTION 2-2
(SCALE 1:20)

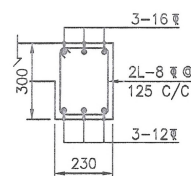

SECTION 3-3
(SCALE 1:20)

Drawing is approved
subject to overall
responsibility of the contractor
in terms of contract agreement
or, turn key for the work


[Signature]
24.1.20
Chief Engineer (Civil-I)
BSPTCL

[Signature]
Superintending Engineer
BSPTCL

[Signature]
22.01.2020
Assistant Engineer (Civil)
BSPTCL

[Signature]
24.1.20
Executive Engineer (Civil)
B.S.P.T.C.L.

T.O.C
(+3.550M)
125
(TYP.)

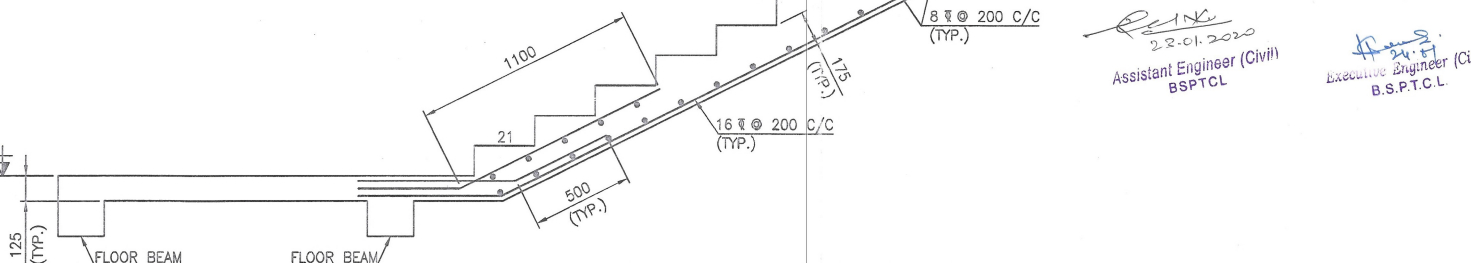

R.C DETAILS OF FLIGHT MKD. FL-3
(SCALE 1:25)

NOTE

- ALL DIMENSIONS ARE IN MILLIMETERS, LEVELS AND CO-ORDINATES ARE IN METERS.
- FOR ALL OTHER NOTES AND LEGENDS PLEASE REFER THIS DRAWING 01 OF 02.

REFERENCE DRAWINGS

- KEC-SB937-GRL-01-1001 - OVERALL GENERAL ARRANGEMENT LAYOUT PLAN.
- KEC-SB937-GRL-90-0002 - OVERALL FOUNDATION LAYOUT.
- KEC-SB937-GRL-93-3001 TO 3003 - 3BHK APARTMENT ARCHITECTURAL DRAWING.
- KEC-SB937-GRL-92-3001 - FOUNDATION LAYOUT & COLUMN DETAIL FOR 3BHK APARTMENT.

Bihar State Power
Transmission Company
Limited (BSPTCL)

Title: LAYOUT AND DETAILS OF
STAIRCASE FOR 3BHK APARTMENT

Drg.No.: - CD_3BHK21-15

Scale: 1:100

Sheet: 02 OF 02