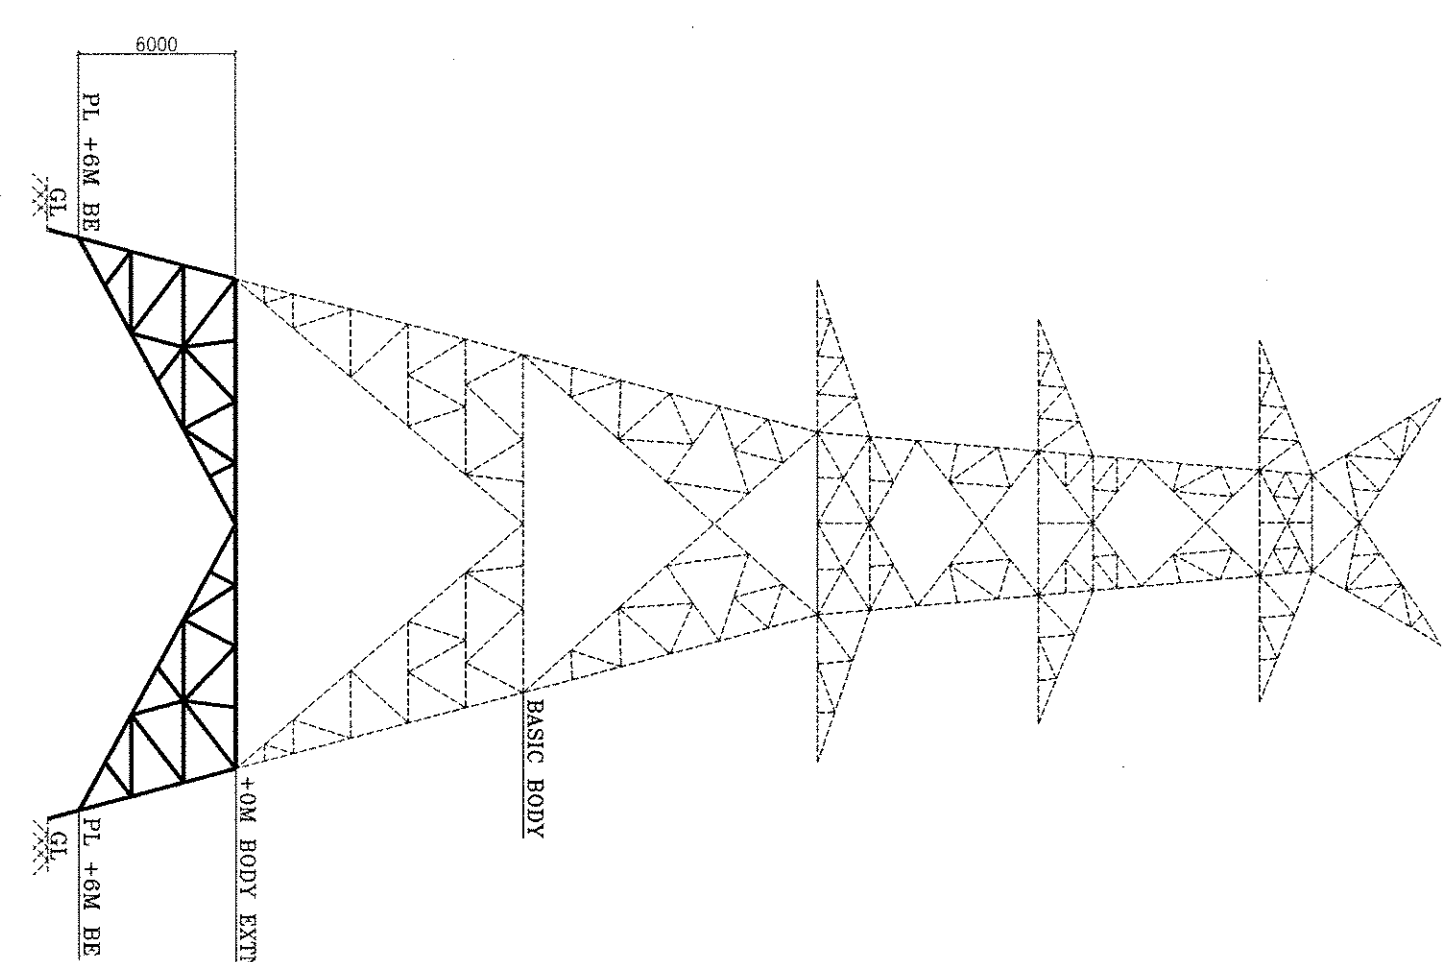
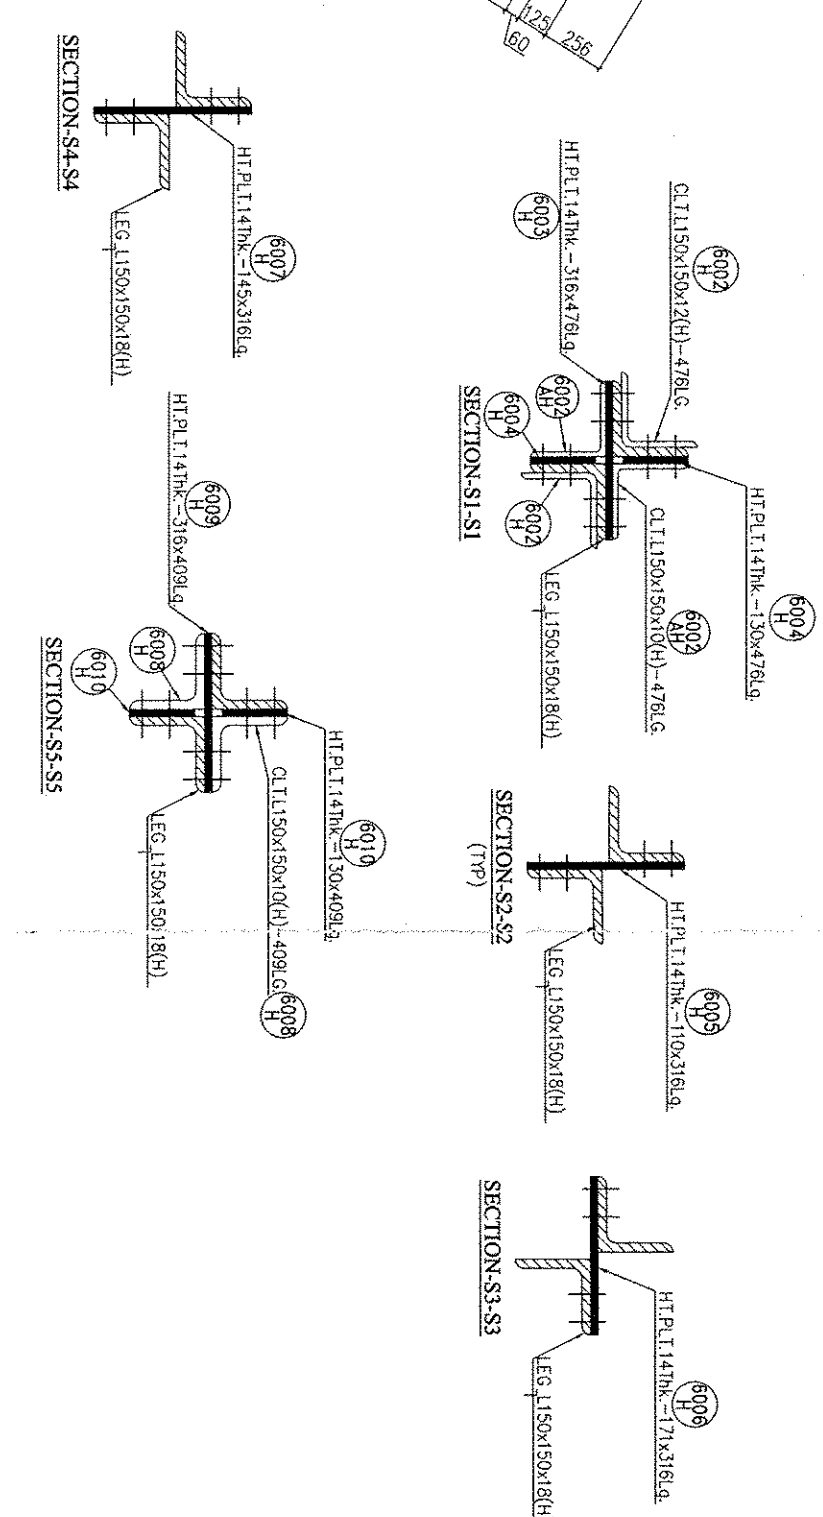


[illegible]

- [illegible]

DESIGNED	DESIGNED CHECKED	DRAWN	CHECKED	APPROVED
STRUCTURAL		DETAILING		

L&T Construction
Power Transmission & Distribution

PROJECT :
PACKAGE - MIT 77 UNDER STATE PLAN (80/20), CONSTRUCTION OF :
(i) LLO OF BAKHPATHNA 400 KV (Q/UD) TL AT BAKHPATHNA (LINE LENGTH -
(ii) 220 KV DIC BAKHPATHNAPUR - SHEKARPURA TL (ACSR ZEBRA) (LINE LENGTH - 55
(iii) 220 KV DIC BAKHPATHNAPUR - HATHHOTA TL (ACSR ZEBRA) (LINE LENGTH - 52 KM
(iv) 220 KV DIC BAKHPATHNAPUR - FATHUA TL (ACSR ZEBRA) (LINE LENGTH - 28 KM)

[illegible]