



Single Line Diagram Of 132/33 kv G.S.S Kishanganj

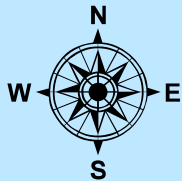

132 KV Transfer Bus

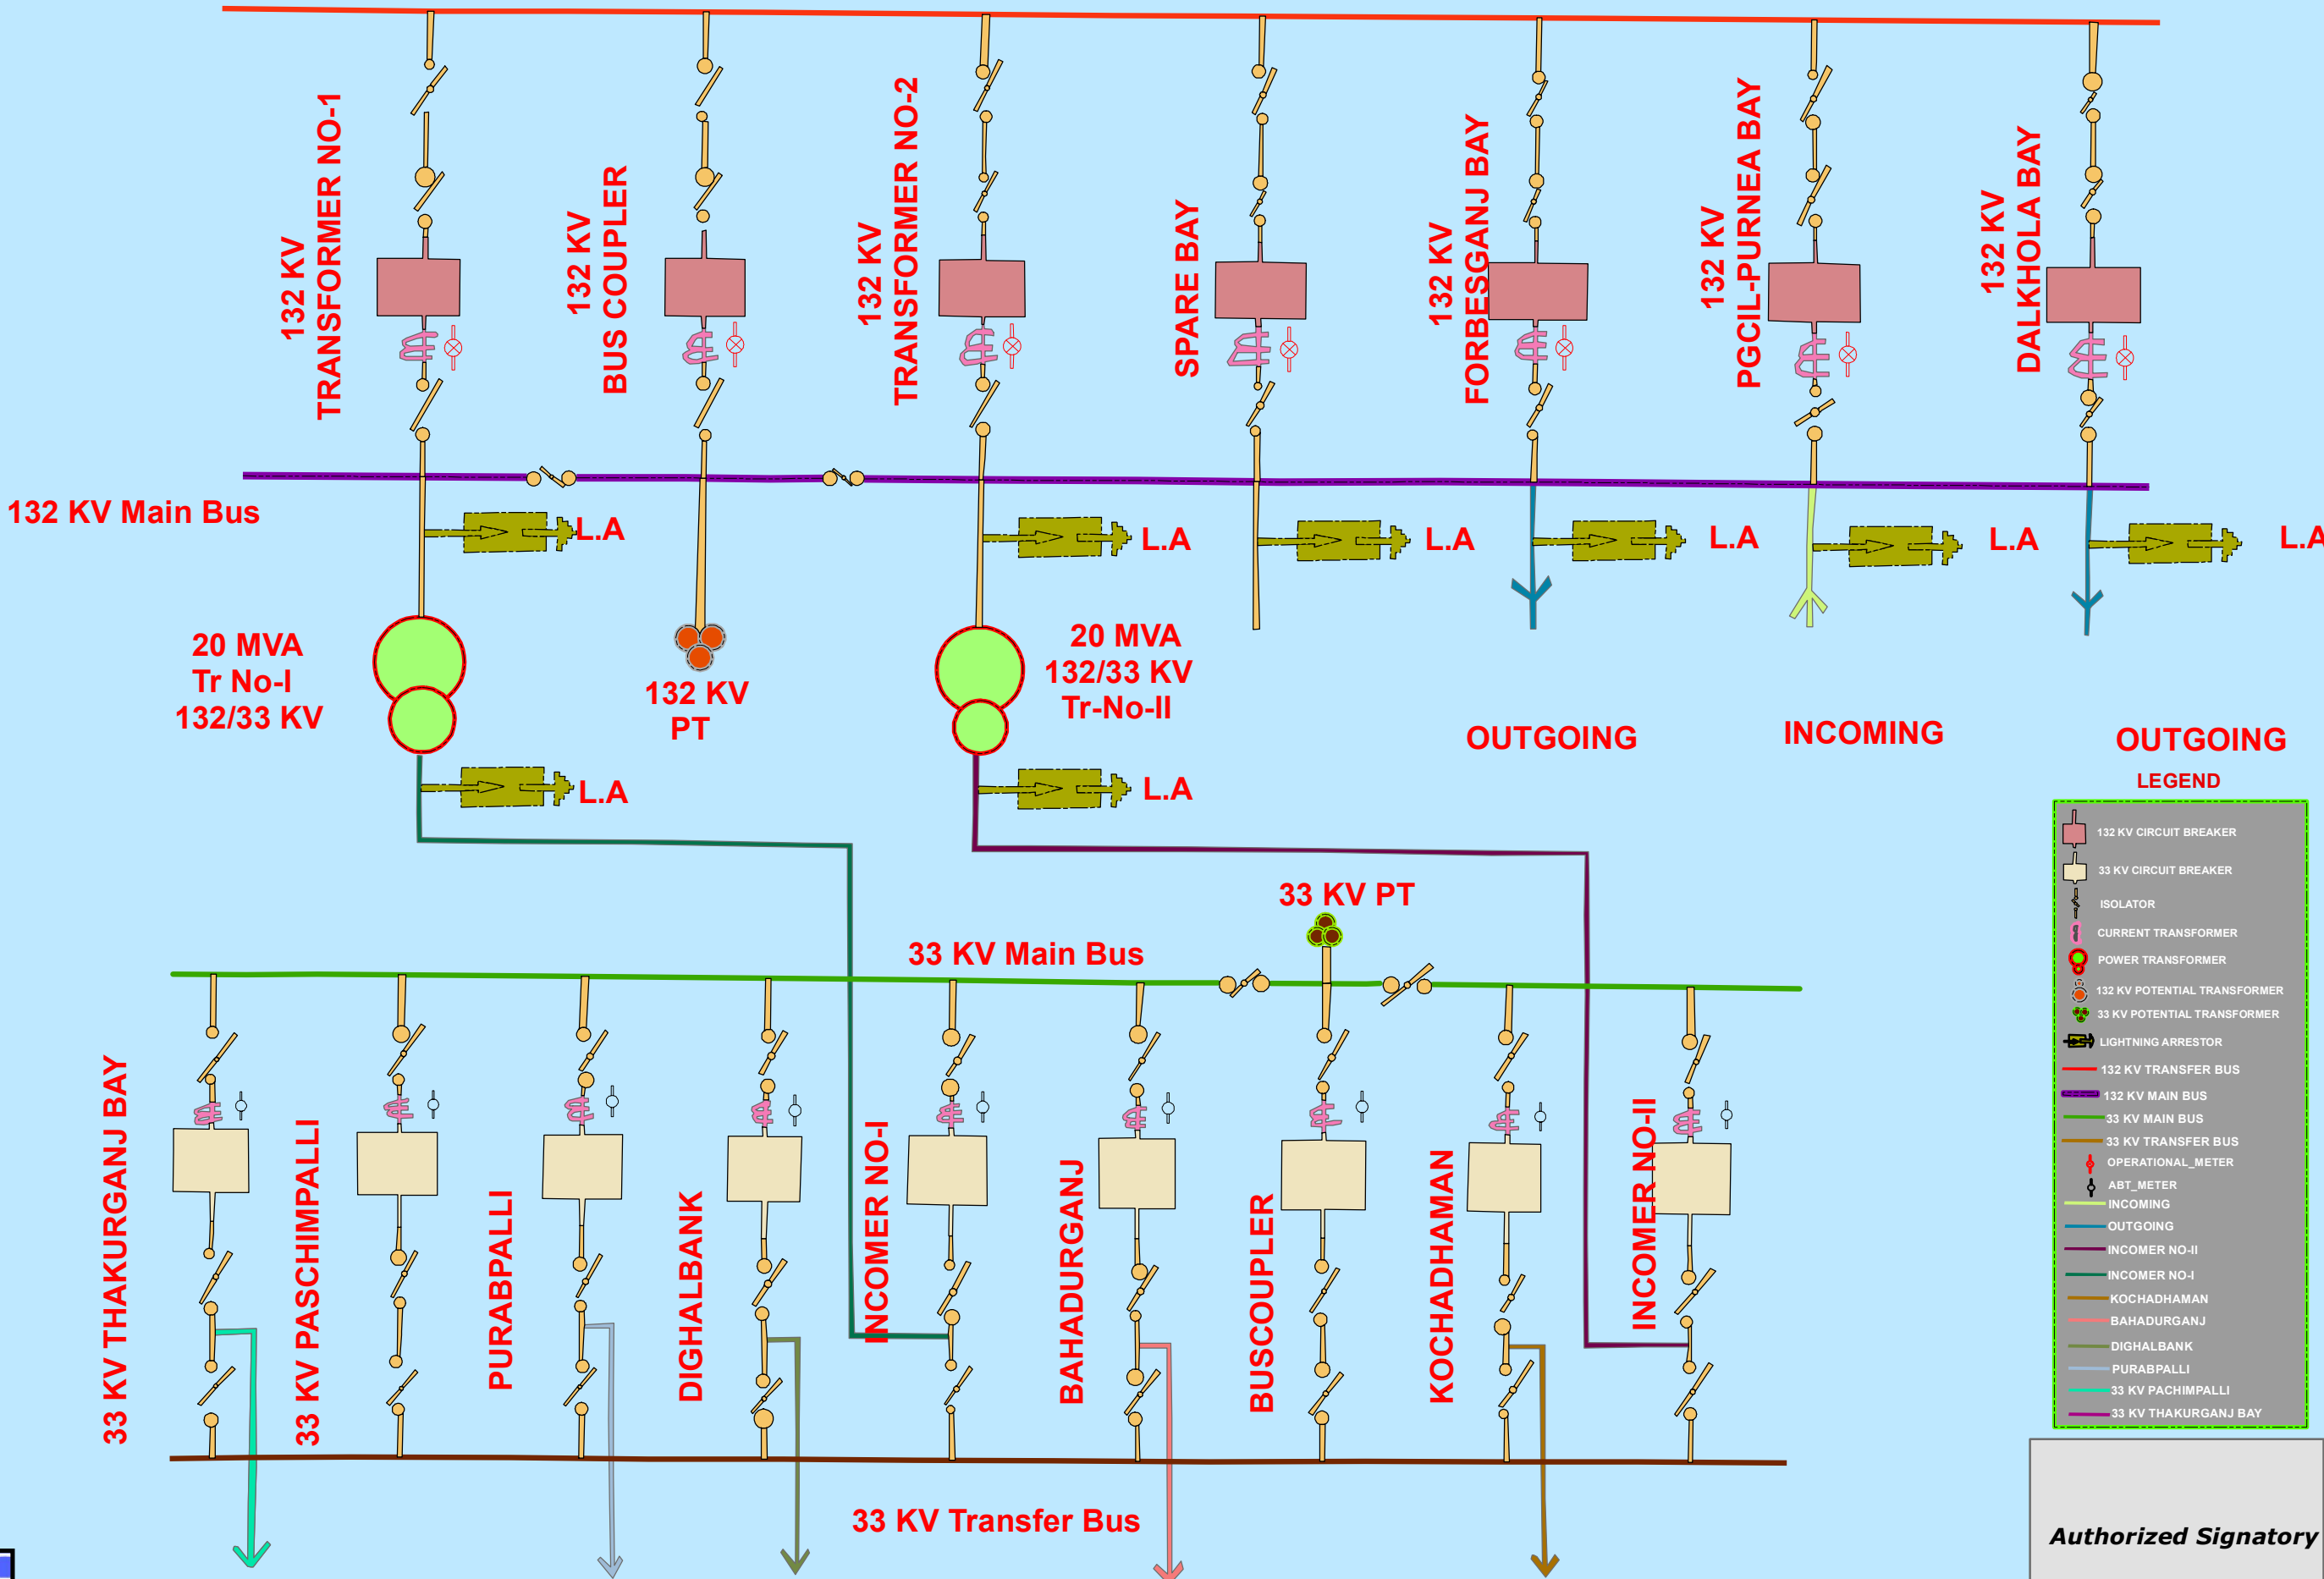

LEGEND

- 132 KV CIRCUIT BREAKER
- 33 KV CIRCUIT BREAKER
- ISOLATOR
- CURRENT TRANSFORMER
- POWER TRANSFORMER
- 132 KV POTENTIAL TRANSFORMER
- 33 KV POTENTIAL TRANSFORMER
- LIGHTNING ARRESTOR
- 132 KV TRANSFER BUS
- 132 KV MAIN BUS
- 33 KV MAIN BUS
- 33 KV TRANSFER BUS
- OPERATIONAL_METER
- ABT_METER
- INCOMING
- OUTGOING
- INCOMER NO-II
- INCOMER NO-I
- KOCHADHAMAN
- BAHADURGANJ
- DIGHALBANK
- PURABPALLI
- 33 KV PACHIMPALLI
- 33 KV THAKURGANJ BAY

Authorized Signatory