


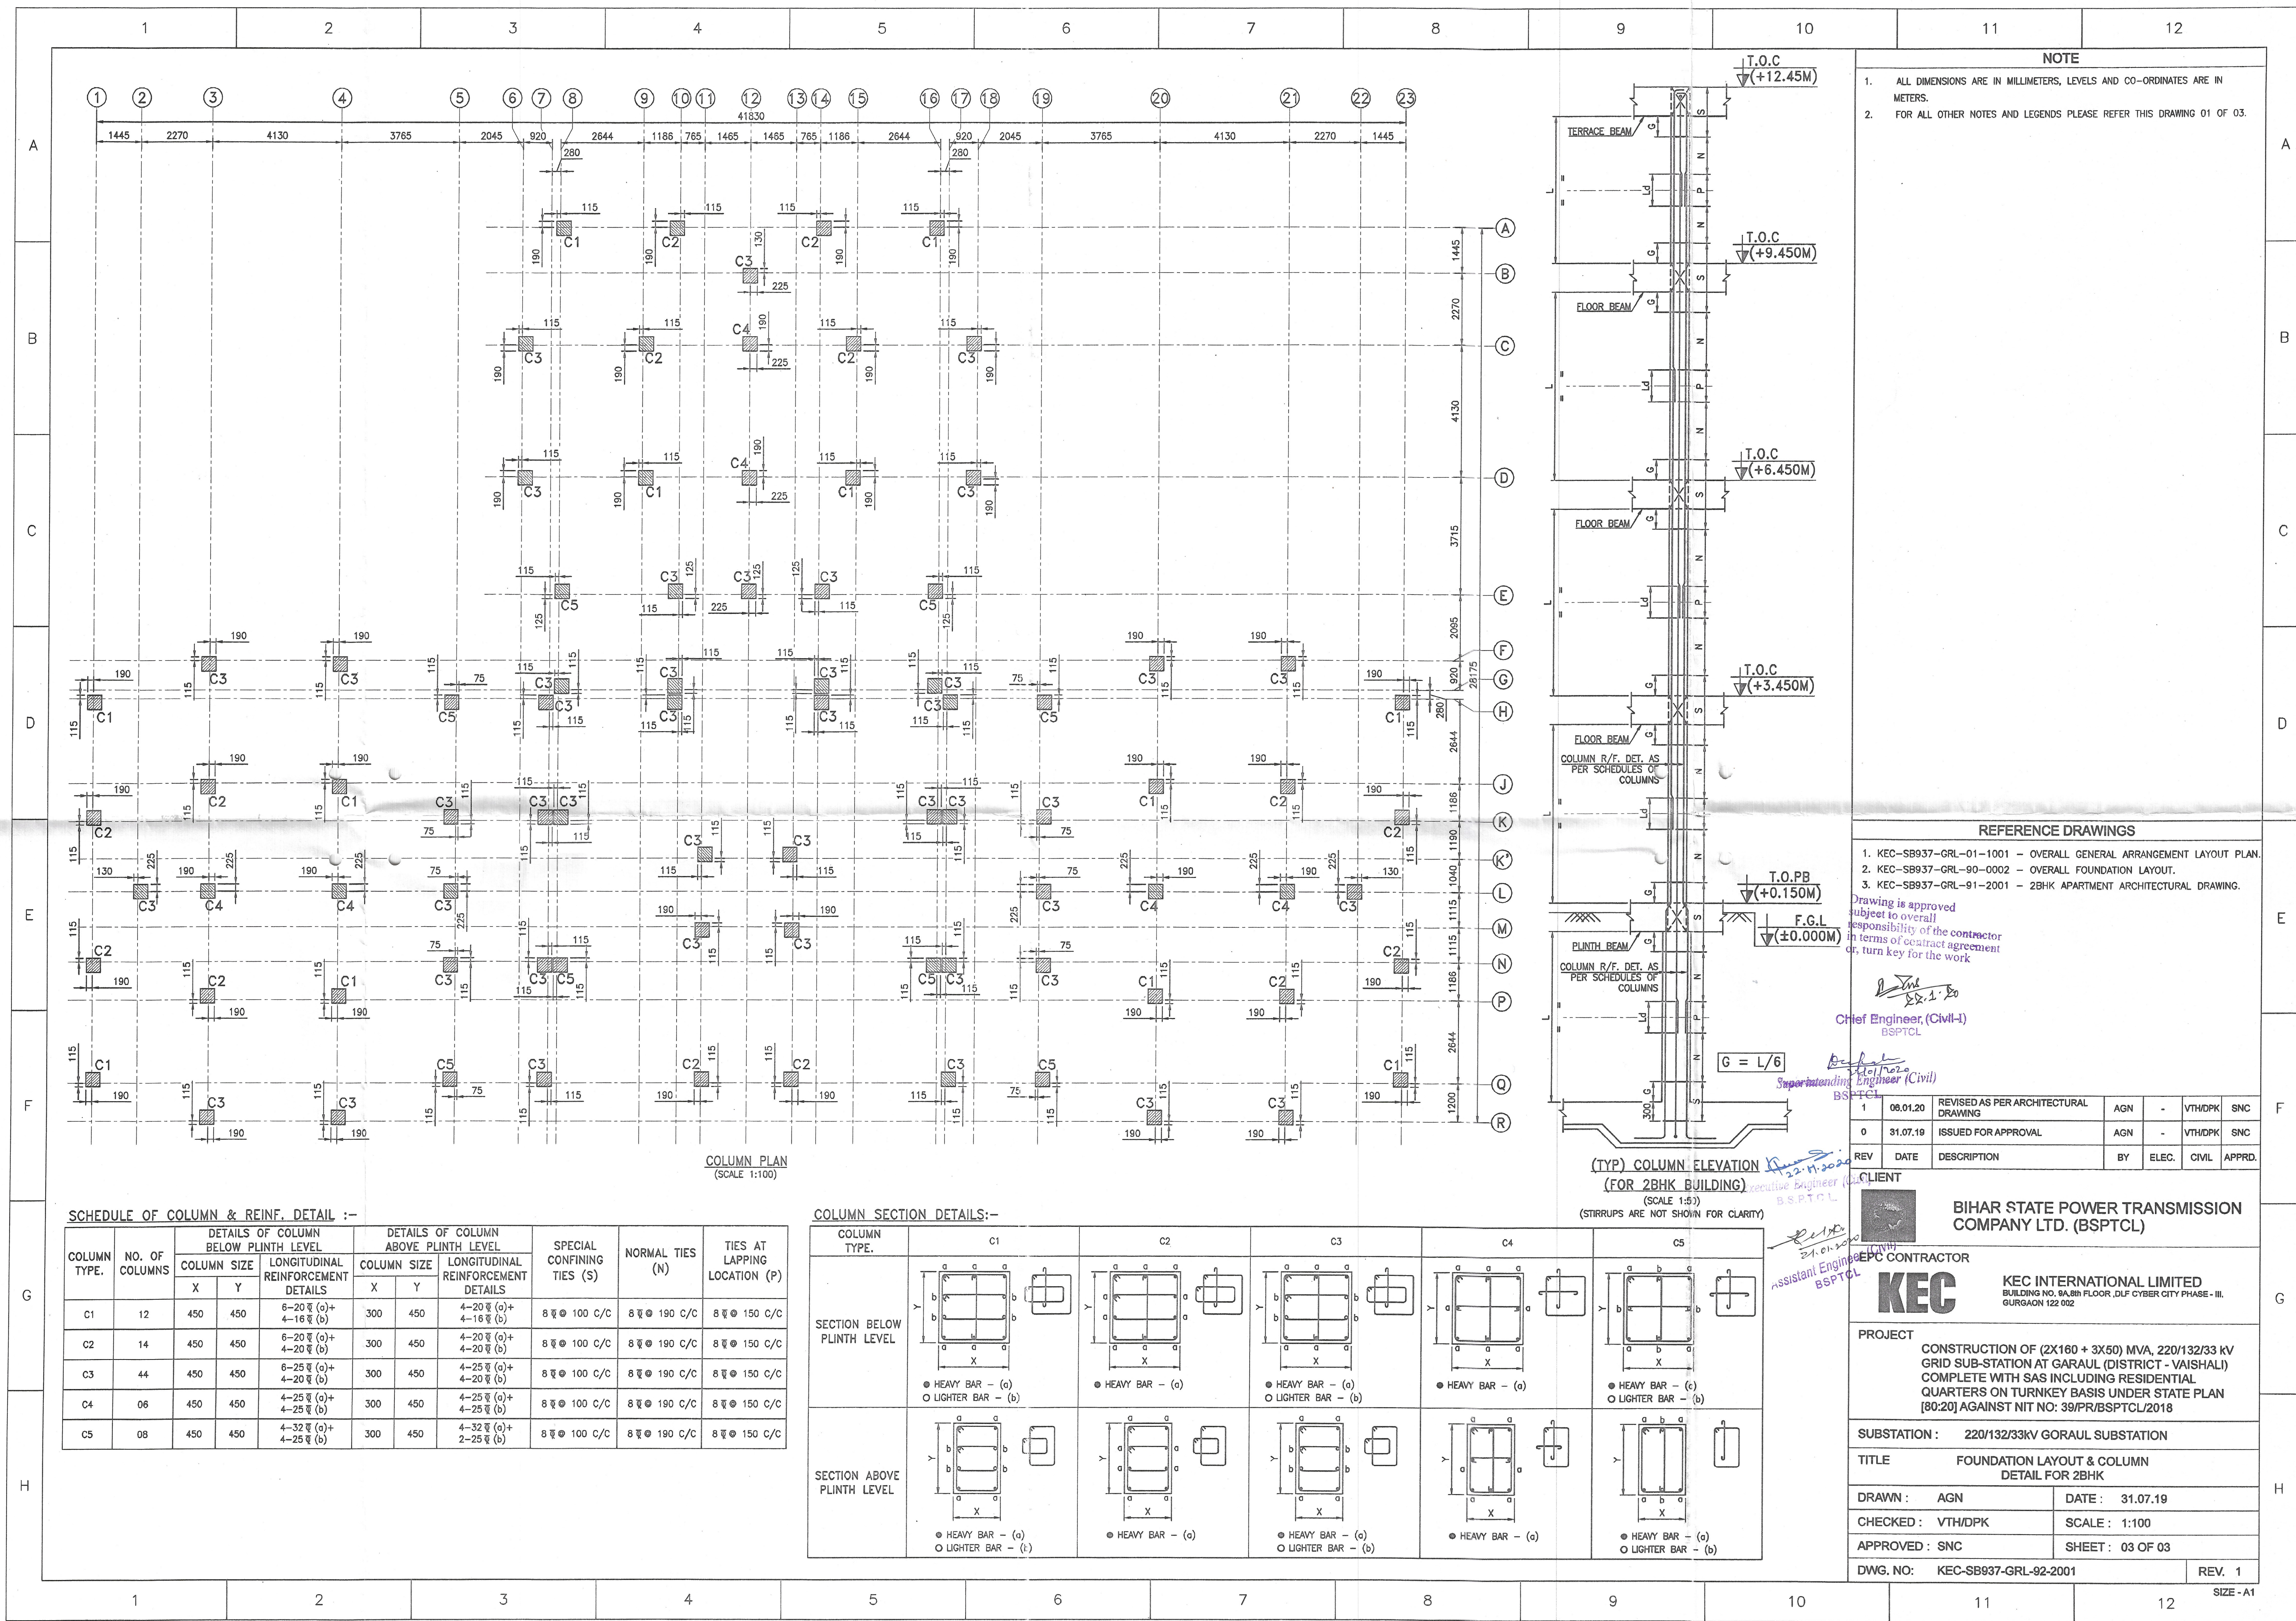

NOTE

1. ALL DIMENSIONS ARE IN MILLIMETERS, LEVELS AND CO-ORDINATES ARE IN METERS.

2. FOR ALL OTHER NOTES AND LEGENDS PLEASE REFER THIS DRAWING 01 OF 03.

REFERENCE DRAWINGS

1. KEC-SB937-GRL-01-1001 - OVERALL GENERAL ARRANGEMENT LAYOUT PLAN.

2. KEC-SB937-GRL-90-0002 - OVERALL FOUNDATION LAYOUT.

3. KEC-SB937-GRL-91-2001 - 2BHK APARTMENT ARCHITECTURAL DRAWING.

Drawing is approved subject to overall responsibility of the contractor in terms of contract agreement or, turn key for the work

[Signature]
Chief Engineer, (Civil-I)
BSPTCL

[Signature]
Superintending Engineer (Civil)
BSPTCL

REV	DATE	DESCRIPTION	BY	ELEC.	CIVIL	APPRD.
1	08.01.20	REVISED AS PER ARCHITECTURAL DRAWING	AGN	-	VTH/DPK	SNC
0	31.07.19	ISSUED FOR APPROVAL	AGN	-	VTH/DPK	SNC

CLIENT

BIHAR STATE POWER TRANSMISSION COMPANY LTD. (BSPTCL)

EPC CONTRACTOR

KEC

KEC INTERNATIONAL LIMITED
BUILDING NO. 9A, 8th FLOOR, DLF CYBER CITY PHASE - III,
GURGAON 122 002

PROJECT

CONSTRUCTION OF (2X160 + 3X50) MVA, 220/132/33 KV GRID SUB-STATION AT GARAU (DISTRICT - VAISHALI) COMPLETE WITH SAS INCLUDING RESIDENTIAL QUARTERS ON TURNKEY BASIS UNDER STATE PLAN [80:20] AGAINST NIT NO: 39/PR/BSPTCL/2018

SUBSTATION : 220/132/33KV GORAU SUBSTATION

TITLE FOUNDATION LAYOUT & COLUMN DETAIL FOR 2BHK

DRAWN : AGN **DATE :** 31.07.19

CHECKED : VTH/DPK **SCALE :** 1:100

APPROVED : SNC **SHEET :** 03 OF 03

DWG. NO.: KEC-SB937-GRL-92-2001 **REV. 1**

SIZE - A1