
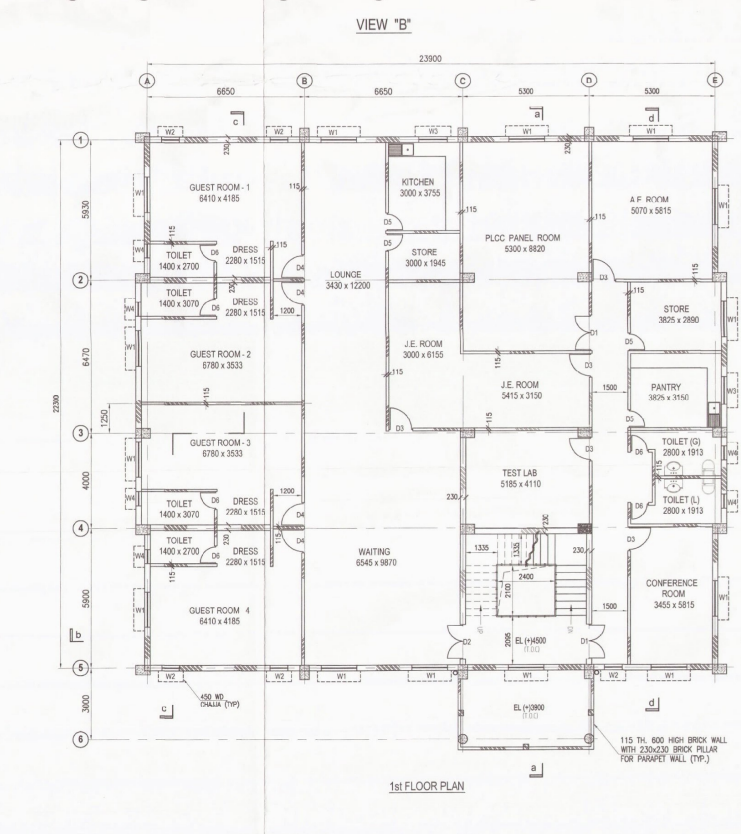
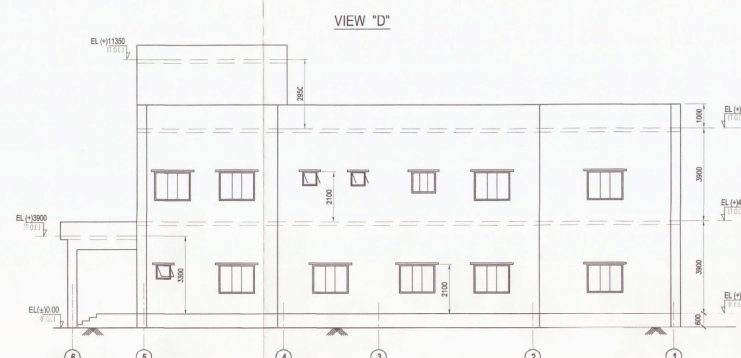
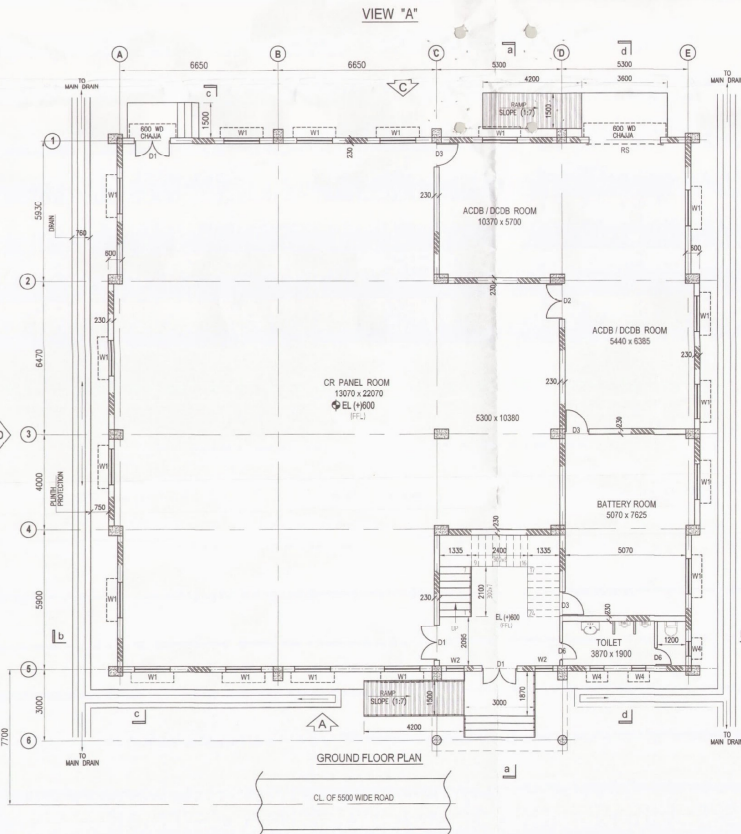
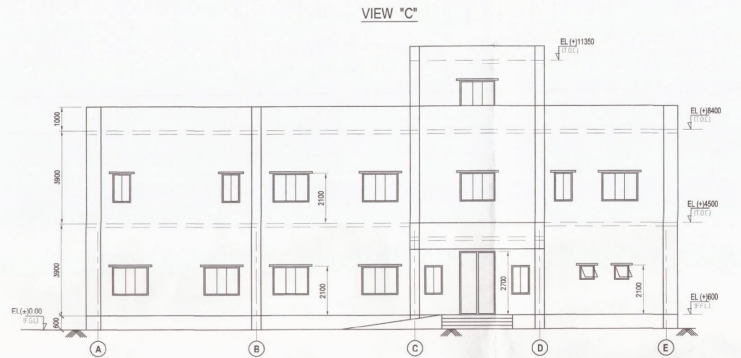


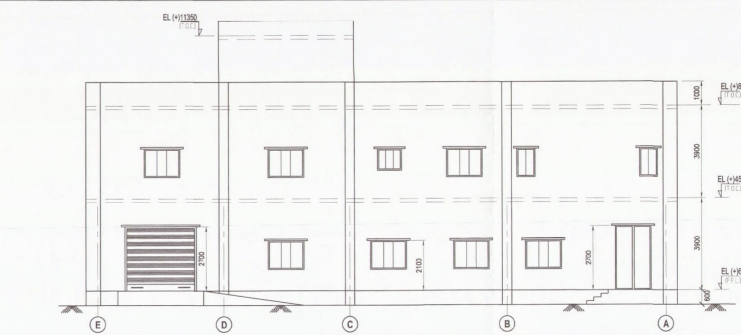

SCHEDULE OF DOORS & WINDOWS

DOOR	TYPE	OPENING SIZE	QTY	DESCRIPTION
RS	3000	2700	1	ROLLING SHUTTER
D1	1500	2700	5	DOUBLE LEAF UPVC-GLAZED DOOR
D2	1500	2100	2	DOUBLE LEAF UPVC-GLAZED DOOR
D3	1000	2100	8	SINGLE LEAF UPVC-GLAZED DOOR
D4	1000	2100	4	SINGLE LEAF UPVC DOOR
D5	900	2100	4	SINGLE LEAF UPVC DOOR
D6	750	2100	8	SINGLE LEAF UPVC DOOR
W1	1500	1200	32	UPVC WINDOW WITH 5.5mm TH. FLOATING GLASS AS PER SPEC.
W2	750	1200	5	UPVC WINDOW WITH 5.5mm TH. FLOATING GLASS AS PER SPEC.
W3	1200	900	2	UPVC WINDOW WITH 5.5mm TH. FLOATING GLASS AS PER SPEC.
W4	600	900	9	TOP HUNG OPENABLE UPVC WINDOW WITH 4.5mm TH. PROTECTED GLASS AS PER SPEC.

- EXTERNAL BRICK WALL — 230 TH. FLY ASH BRICK WORK WITH (1:4) CEMENT SAND MORTAR AS PER SPEC.
- INTERNAL BRICK WALL — 230 TH. FLY ASH BRICK WORK WITH (1:4) CEMENT SAND MORTAR AS PER SPEC.
- CEILING PLASTER — 6mm TH. (1:4) CEMENT SAND MORTAR AS PER SPEC.
- EXTERNAL PLASTER — 15mm TH. (1:6) CEMENT SAND MORTAR AS PER SPEC.
- INTERNAL PLASTER — 15mm TH. (1:6) CEMENT SAND MORTAR AS PER SPEC.
- EXTERIOR PAINT — ACRYLIC SMOOTH EXTERIOR PAINT AS PER SPEC.

FINISHING SCHEDULE- CRB

SL. NO.	ITEM DESCRIPTION	UNIT	QTY
Drawing is approved subject to overall responsibility of the contractor in terms of contract agreement or, turn key for the work.

20.12.18

Chief Engineer (Civil) B.S.P.T.C.L.

APPROVED

Subject to (i) approval of the materials supplied as per specification.

Electrical Supervising Engineer (Planning Dept. Engineering) Bihar State Power Transmission Company Limited, Patna-800002.

20.12.19

Assistant Engineer (Civil) BSPTCL

20.12.20

Assistant Engineer (Civil) BSPTCL

20.12.20

Superintending Engineer (Civil) BSPTCL

BIHAR STATE POWER TRANSMISSION COMPANY LTD. (BSPTCL)

TITLE: CONTROL ROOM BUILDING ARCHITECTURAL DRAWING

DWG. NO. CD_220KVCRB_04 OF 01

SCALE : 1:500

SHEET : 01 OF 02