


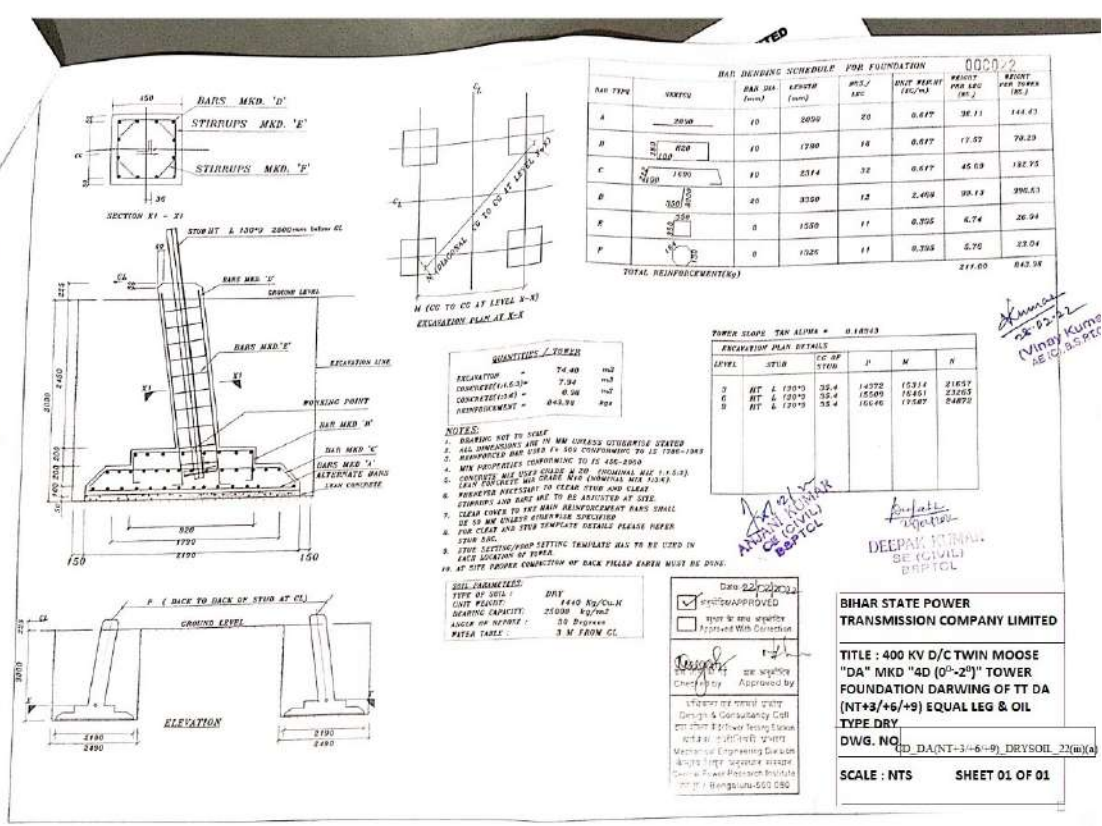

BAR BENDING SCHEDULE FOR FOUNDATION							
BAR TYPE	SIZE	BAR DIA (mm)	LENGTH (mm)	NO. OF BARS	WEIGHT PER BAR (kg)	WEIGHT FOR TOWER (kg)	WEIGHT FOR TOWER (kg)
TOTAL REINFORCEMENT (kg)						211.00	842.58

QUANTITIES / TOWER	
EXCAVATION	74.40 m ³
CONCRETE (1:1.5:3)	7.04 m ³
CONCRETE (1:1.5:3)	0.36 m ³
REINFORCEMENT	843.90 kg

- NOTES
1. DRAWING NOT TO SCALE
 2. ALL DIMENSIONS ARE IN MM UNLESS OTHERWISE STATED
 3. REINFORCED BAR USED IS 500 CEMENTED TO IS 1786-1985
 4. MIN PROPERTIES (CONCRETE TO IS 456-2000)
 5. CONCRETE WAS USED GRADE & 20 (PROPORTION 1:1.5:3)
 9. CLEAR COVER TO THE MAIN REINFORCEMENT BARS SHALL BE 50 MM UNLESS OTHERWISE SPECIFIED
 10. FOR CAST AND STU TEMPLATE DETAILS PLEASE REFER STU Dwg.
 11. THE SETTING/POU SETTING TEMPLATE HAS TO BE USED IN THIS WORKING OF TOWER
 12. AT SITE BEFORE CONSTRUCTION OF BACK FILLER BARS MUST BE DONE

SOIL PARAMETERS	
TYPE OF SOIL	DRY
UNIT WEIGHT	1440 kg/m ³
BEARING CAPACITY	25000 kg/m ²
ANGLE OF INTERNAL FRICTION	30 Degree
WATER TABLE	3 M FROM CL

EXCAVATION PLAN DETAILS					
LEVEL	STUB	CC OF STUB	J	M	N

Checked by: [Signature]
Approved by: [Signature]
Mechanical Engineering Division

BIHAR STATE POWER TRANSMISSION COMPANY LIMITED

TITLE : 400 KV D/C TWIN MOOSE "DA" MKD "4D (0°-2°)" TOWER FOUNDATION DAWING OF TT DA (NT+3/+6/+9) EQUAL LEG & OIL TYPE DRY

DWG. NO. [Blank]

SCALE : NTS SHEET 01 OF 01