




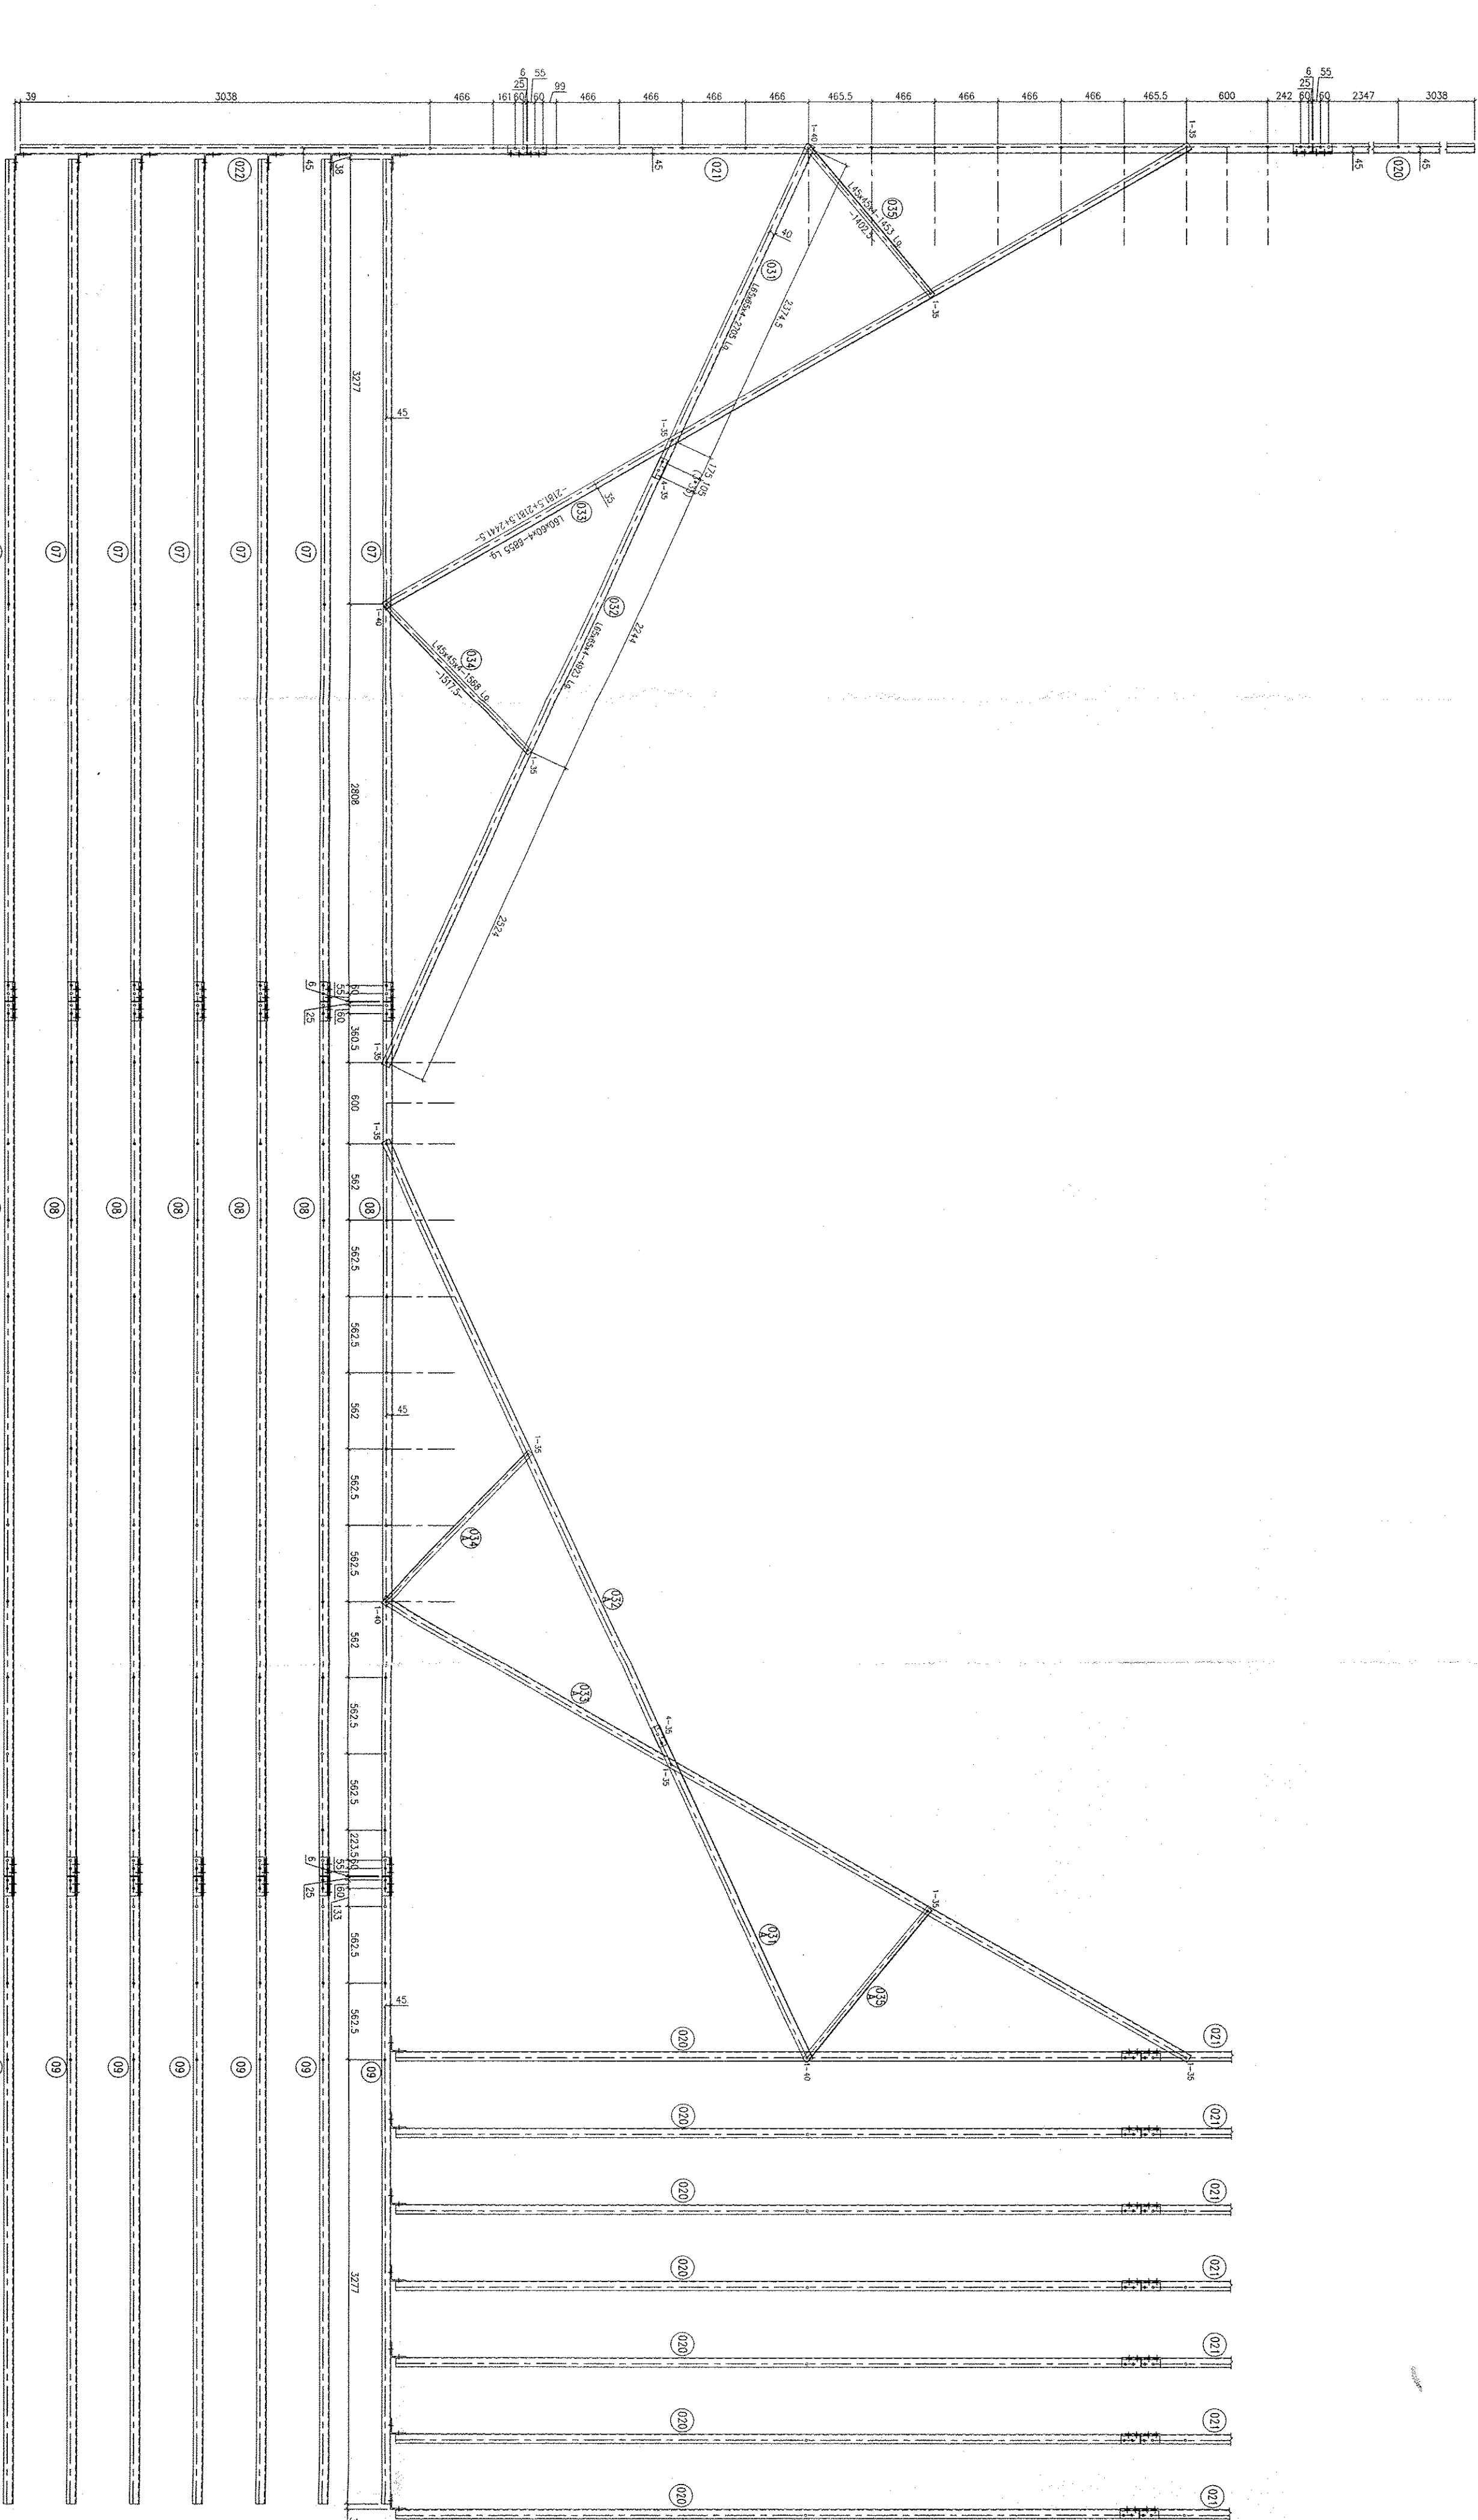

VIEW A-A

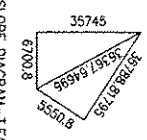


Scale: 1:50

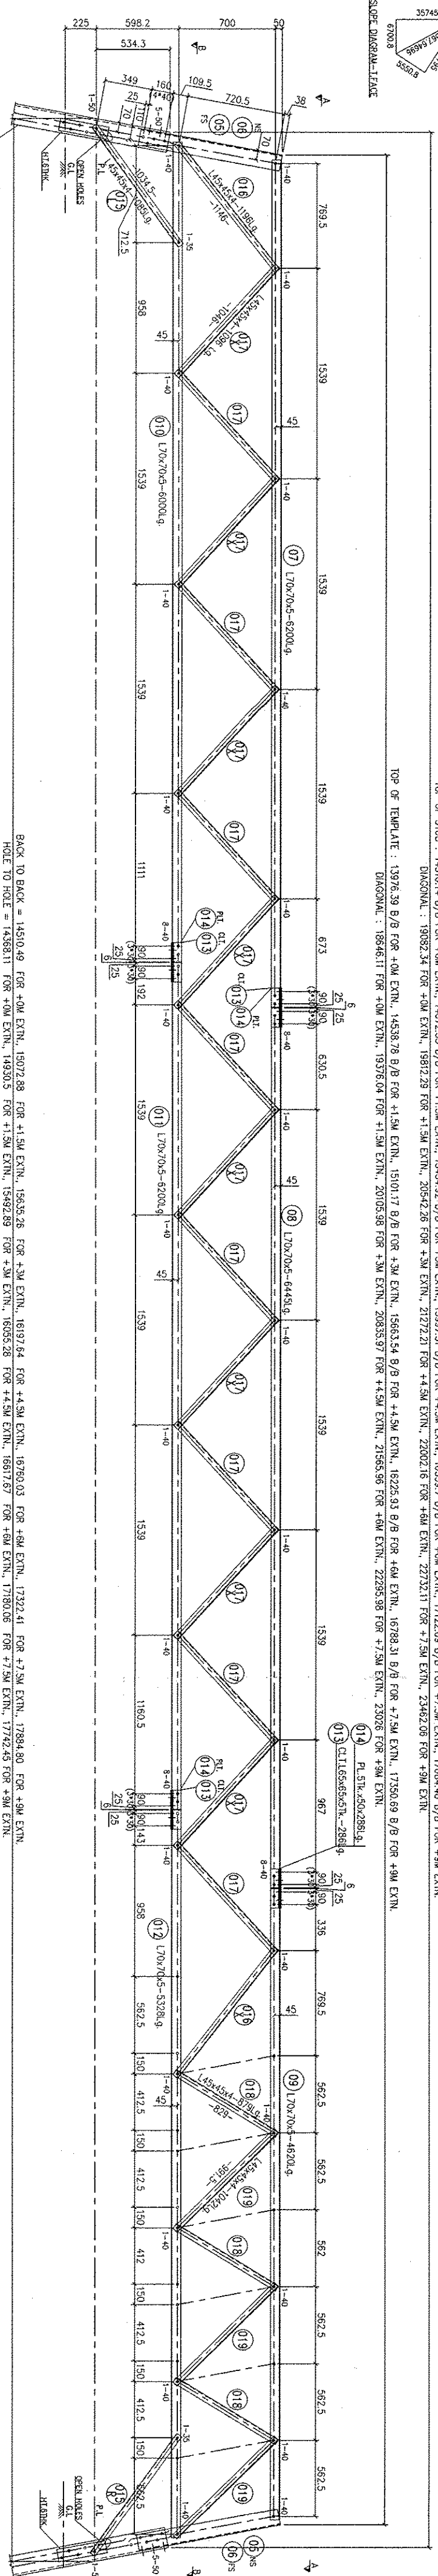

TRANSVERSE ELEVATION

LONGITUDINAL ELEVATION

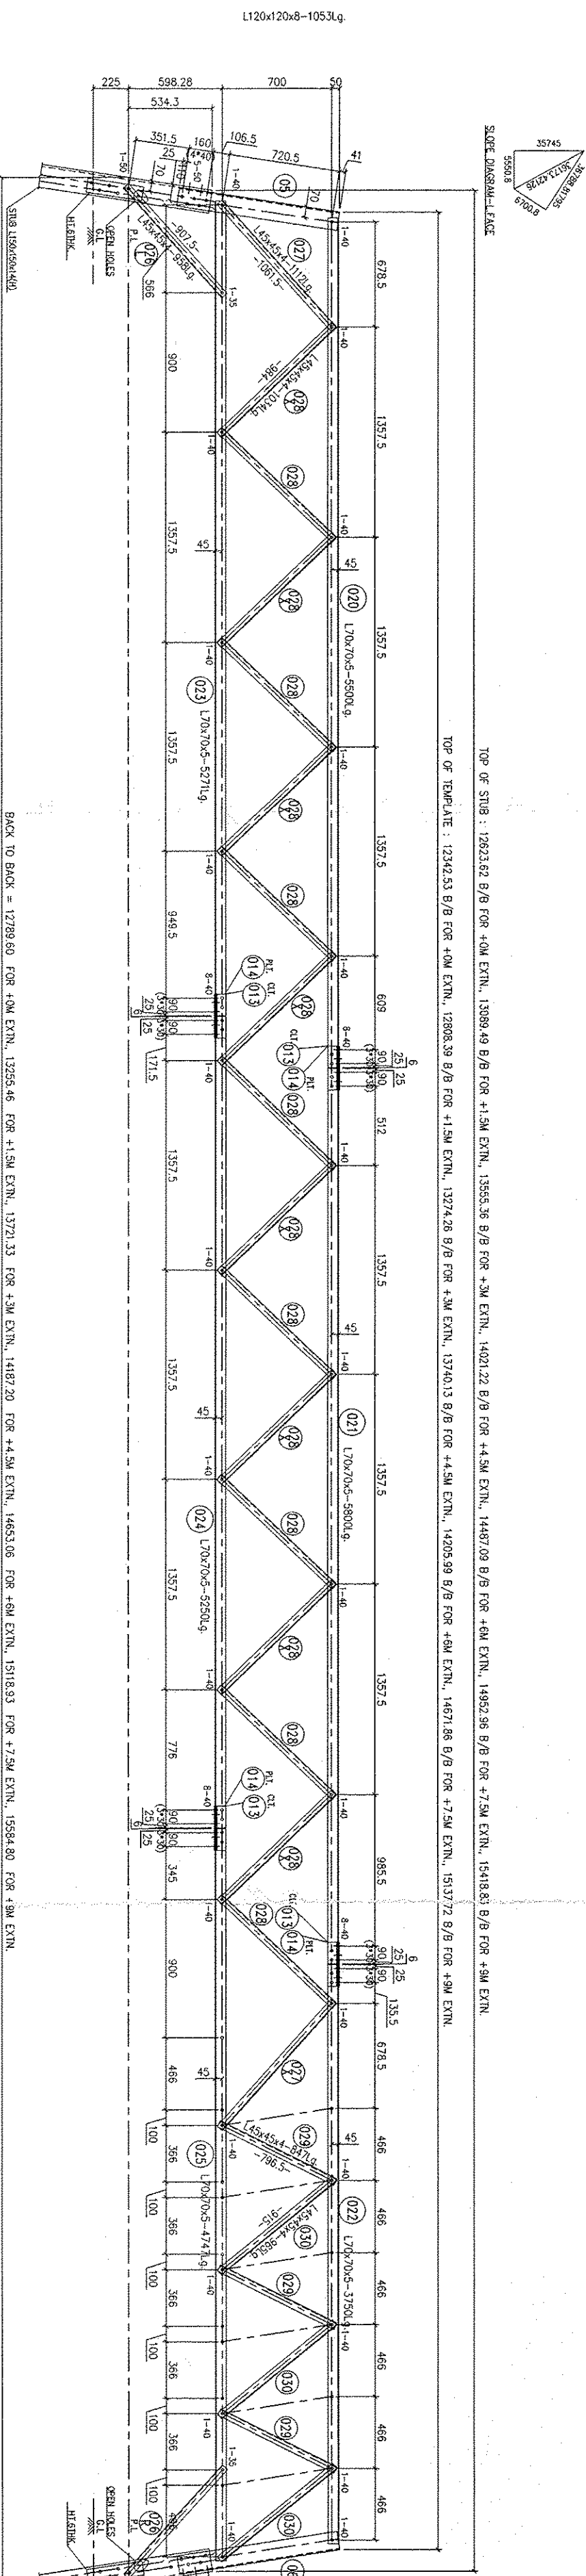






SCALE: 1:50
SHEET NO. 1 OF 1

RELEASED FOR: ☐ PRELIMINARY ☐ TENDER ☐ INFORMATION ☒ APPROVAL ☐ CONSTRUCTION