


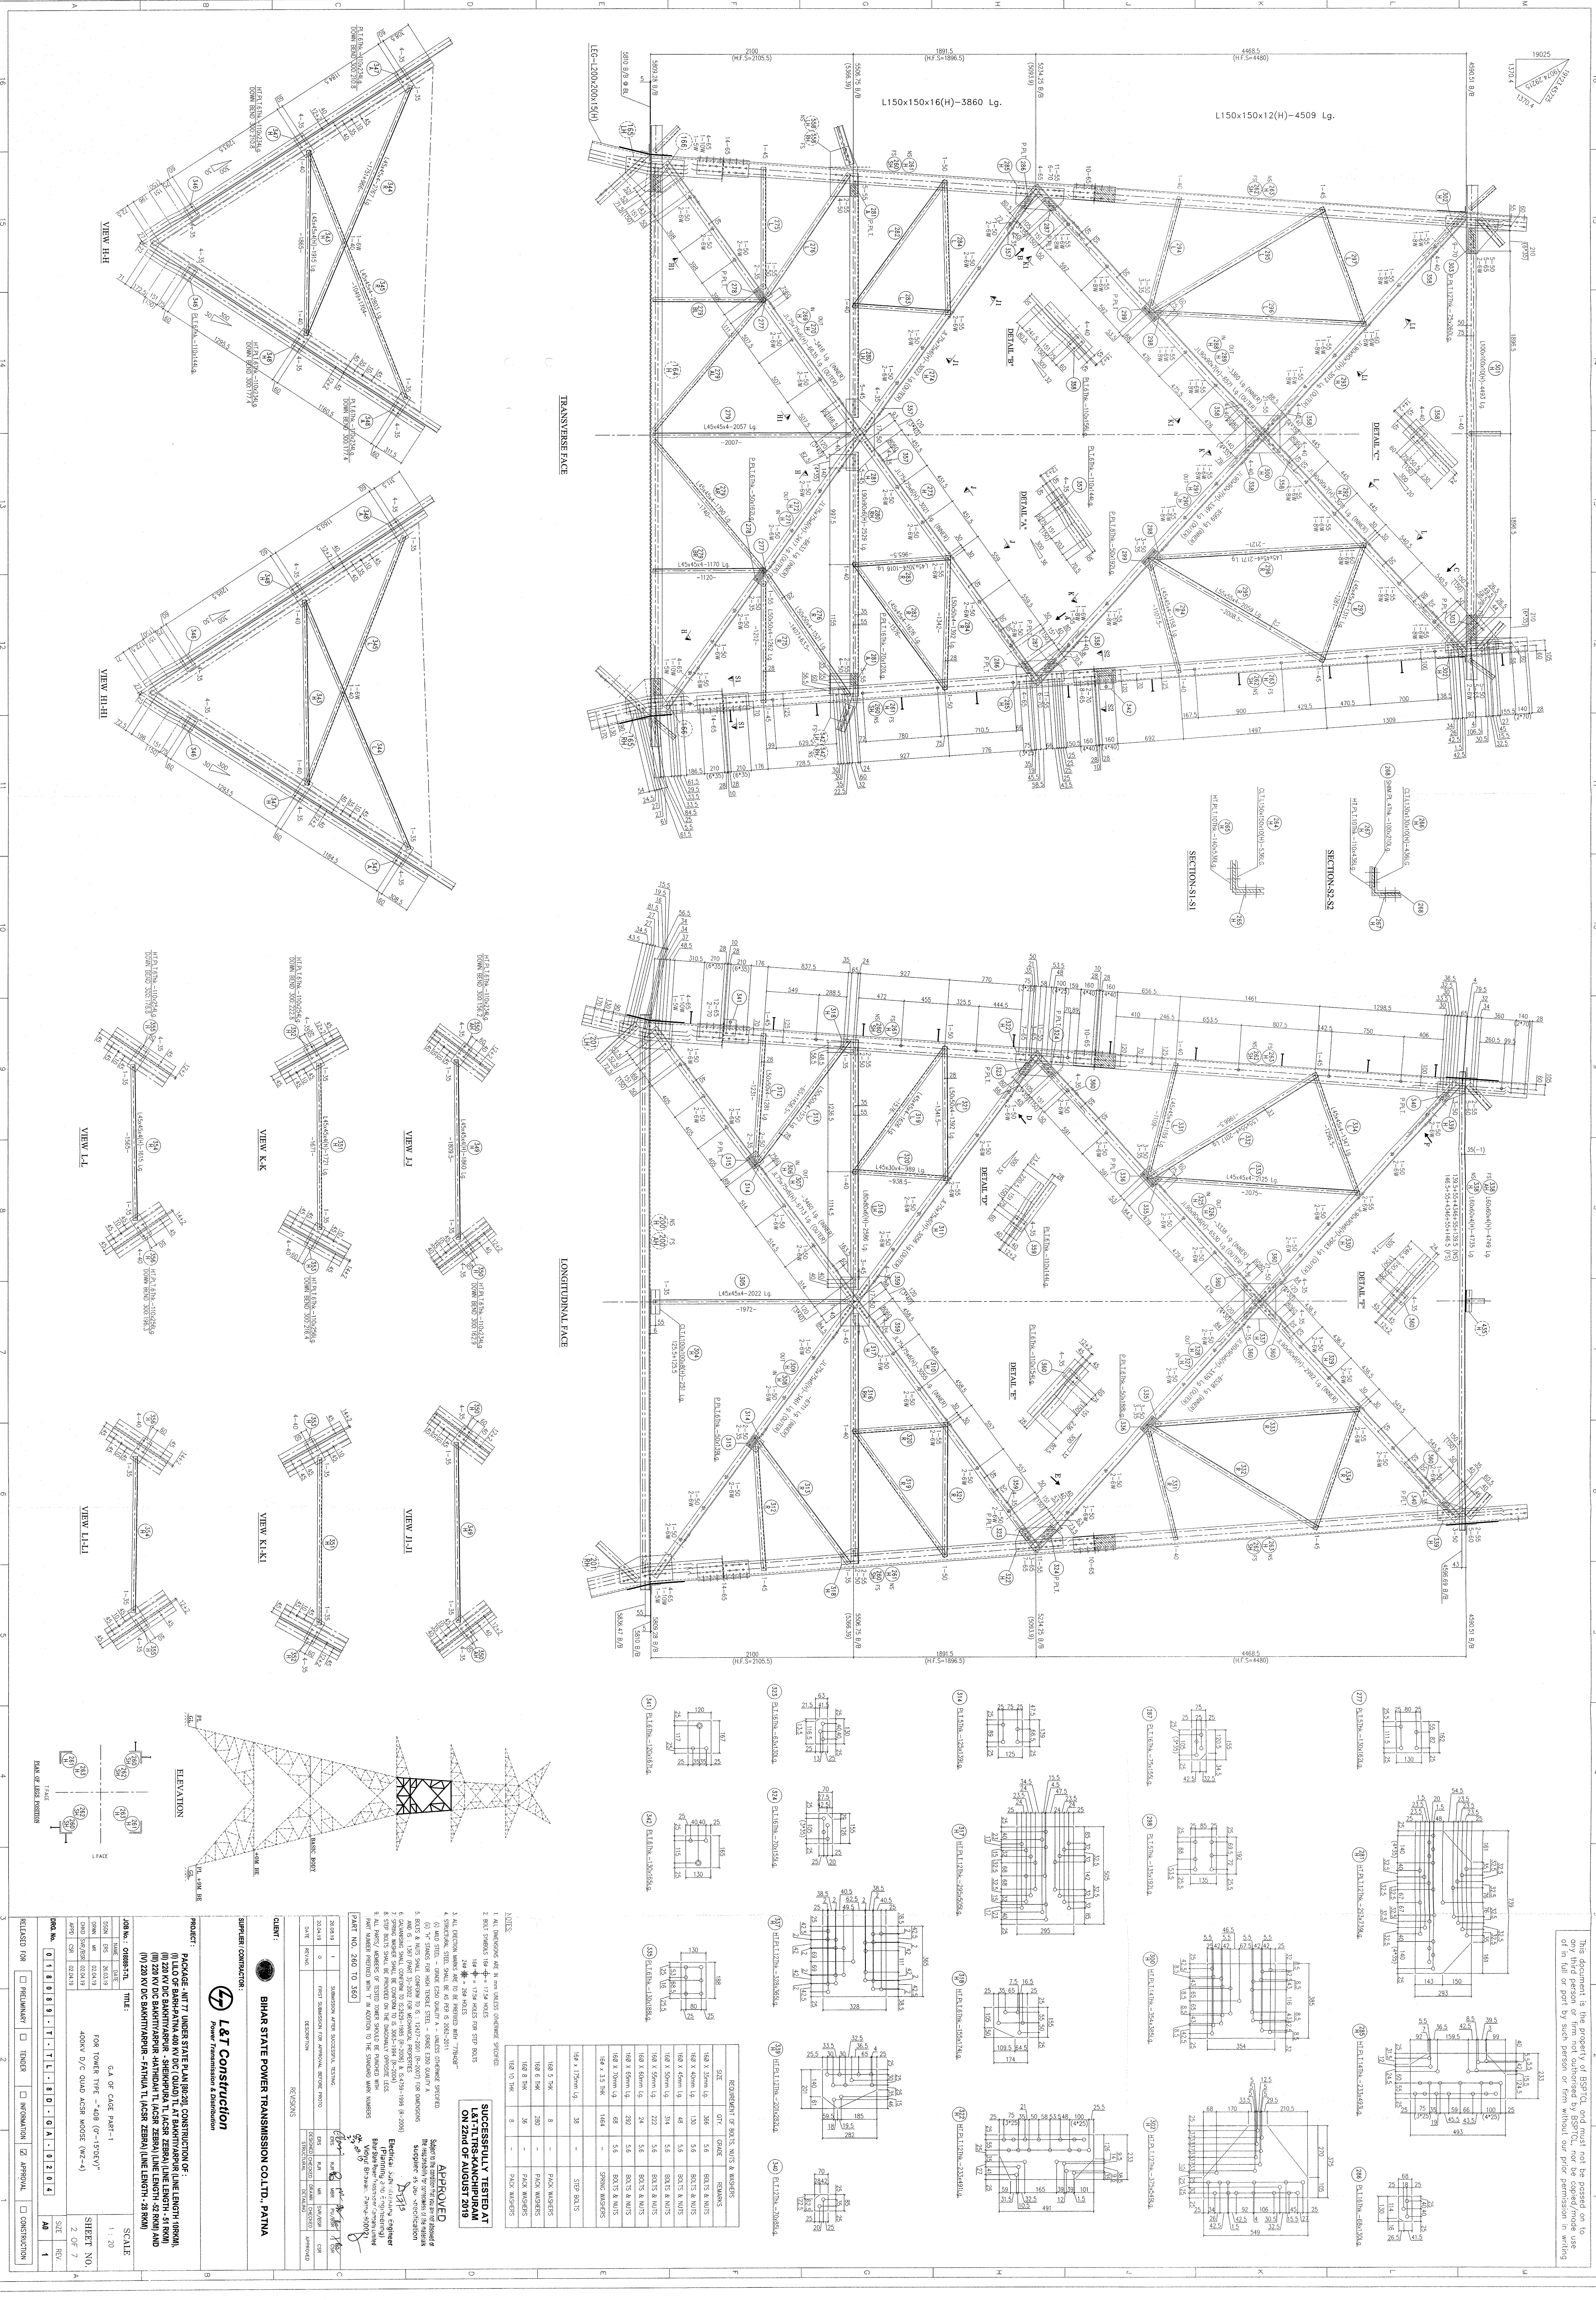

This document is the property of BSPCL and must not be passed on to any third person or firm not authorized by BSPCL, nor be copied/made using it in full or part by any person or firm without our prior permission in writing.

SUCCESSFULLY TESTED AT
ON 2nd OF AUGUST 2019

APPROVED
By: [Signature]
For: [Signature]
Date: [Signature]

CLIENT: BIHAR STATE POWER TRANSMISSION CO. LTD., PATNA
PROJECT: 220 KV DC BAKHTIYARPUR - PATNA TL (ACSR ZEBRA) LINE LENGTH - 26.10 KM
SHEET NO. 2 OF 7

RELEASER FOR: [] PRELIMINARY [] TENDER [] INFORMATION [] APPROVAL [] CONSTRUCTION
DATE OF ISSUE: 01/08/2019