

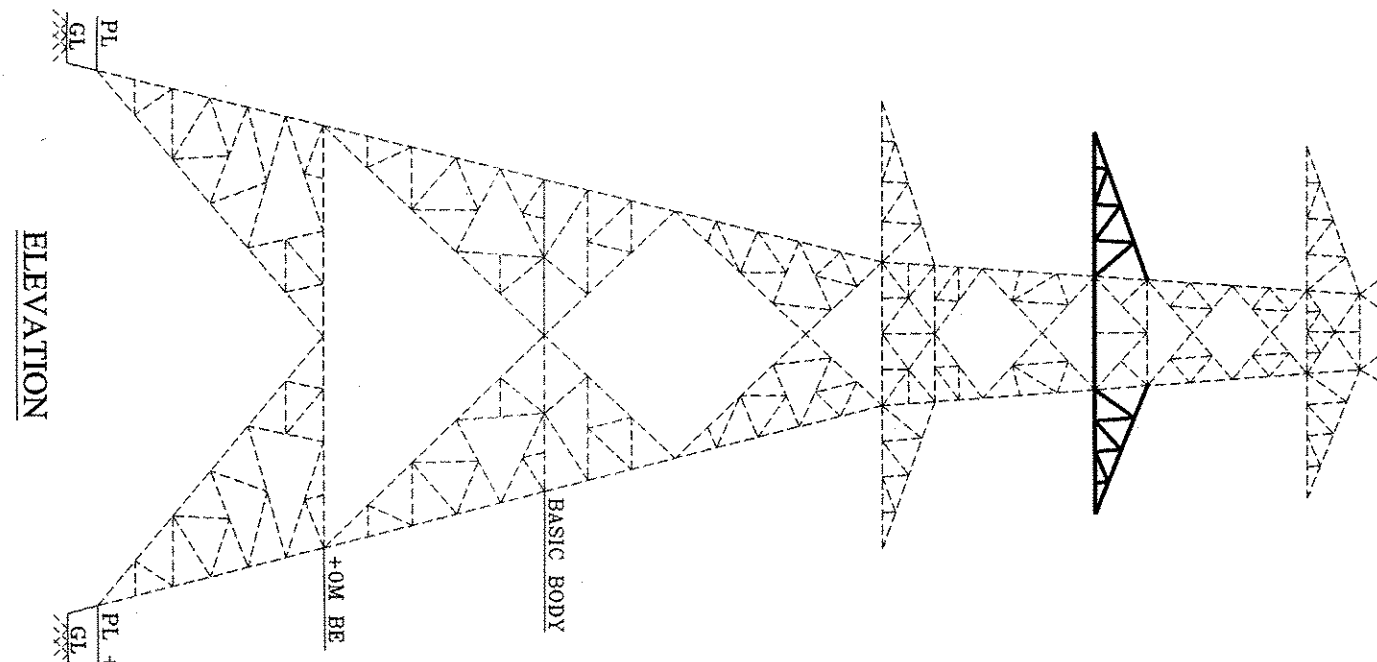
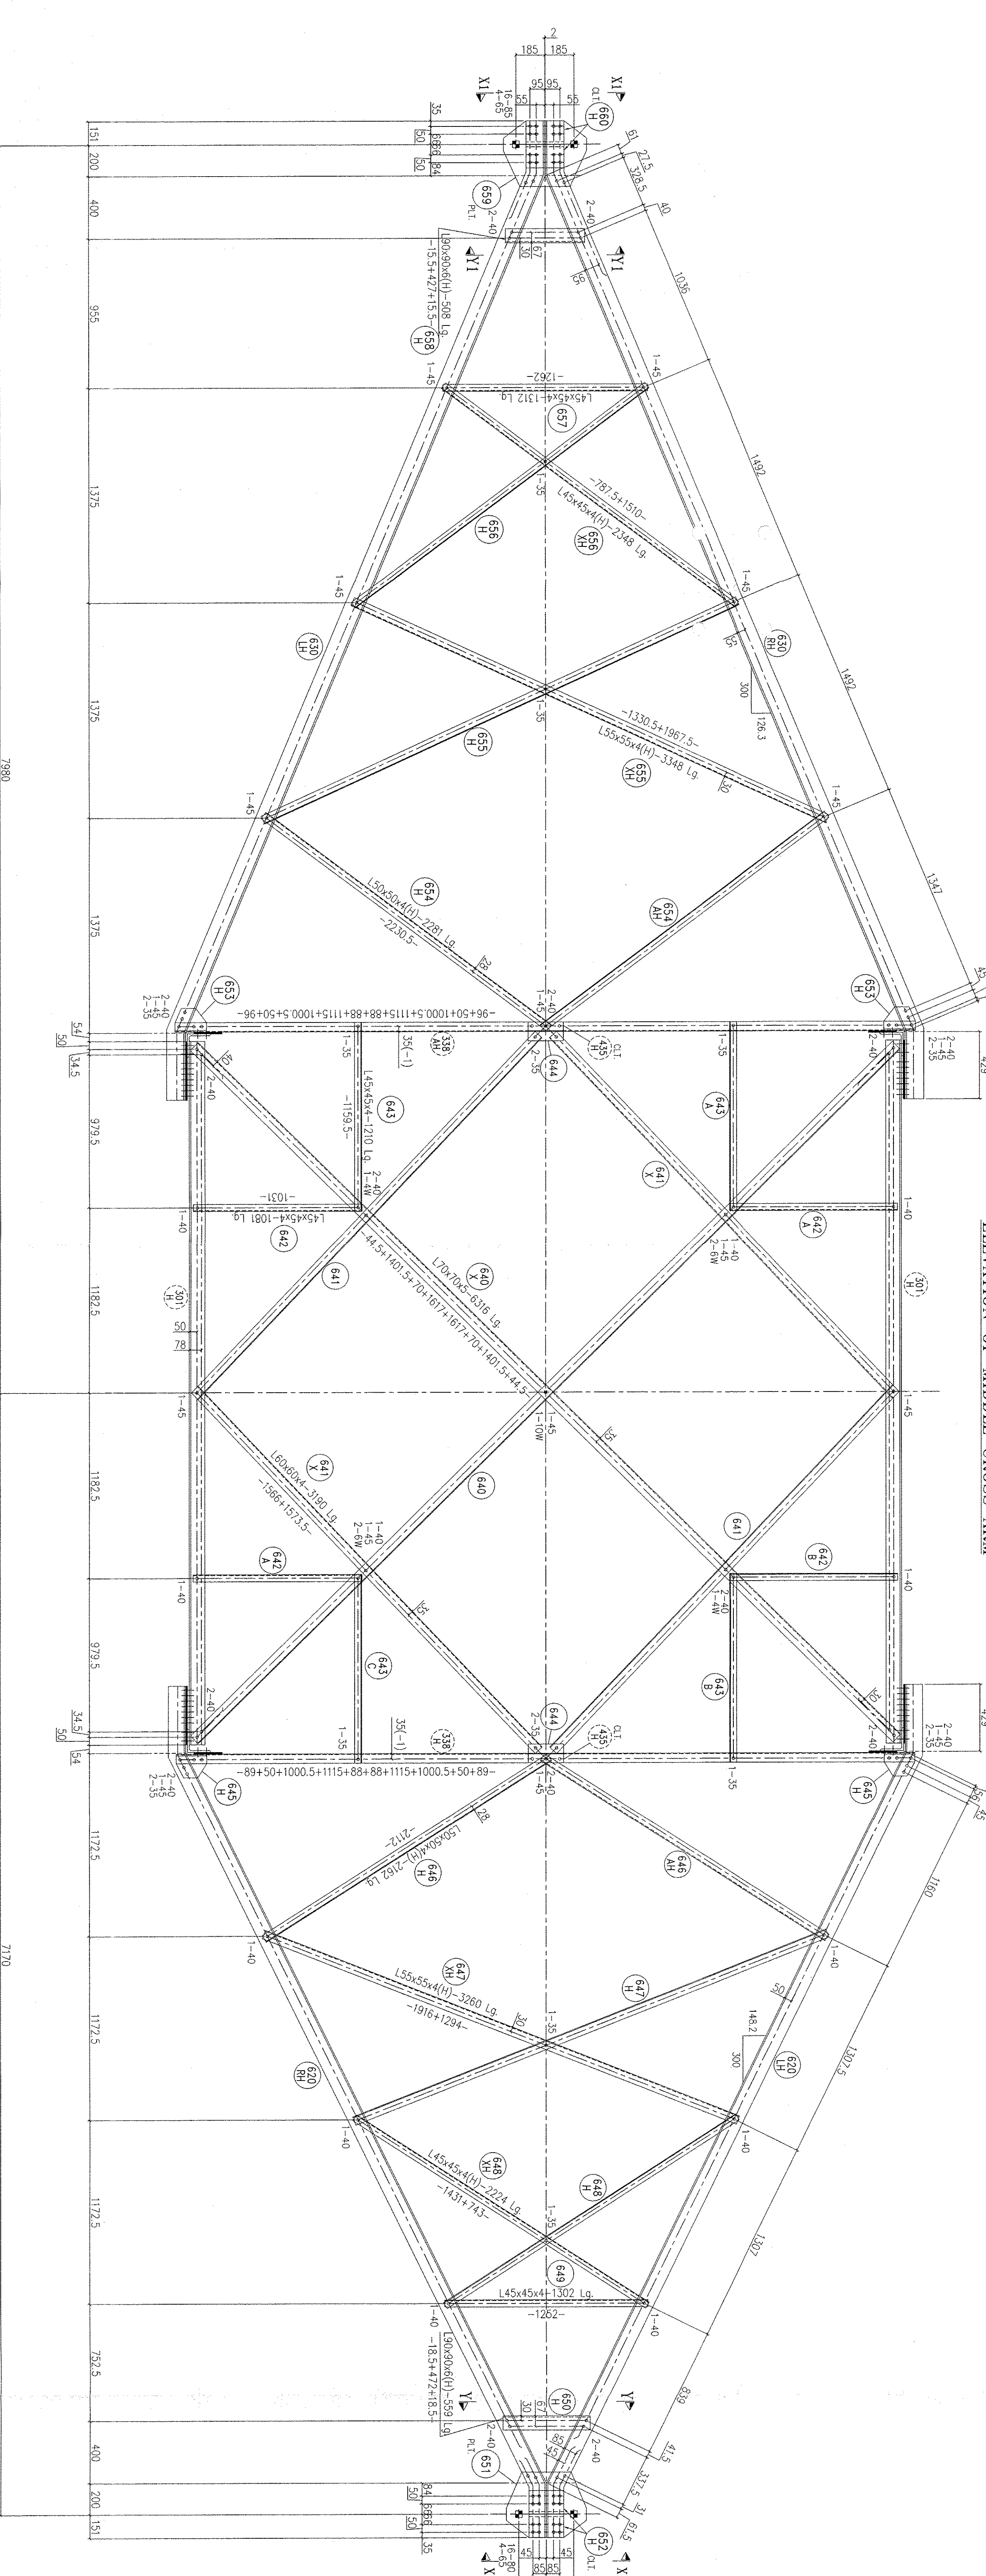
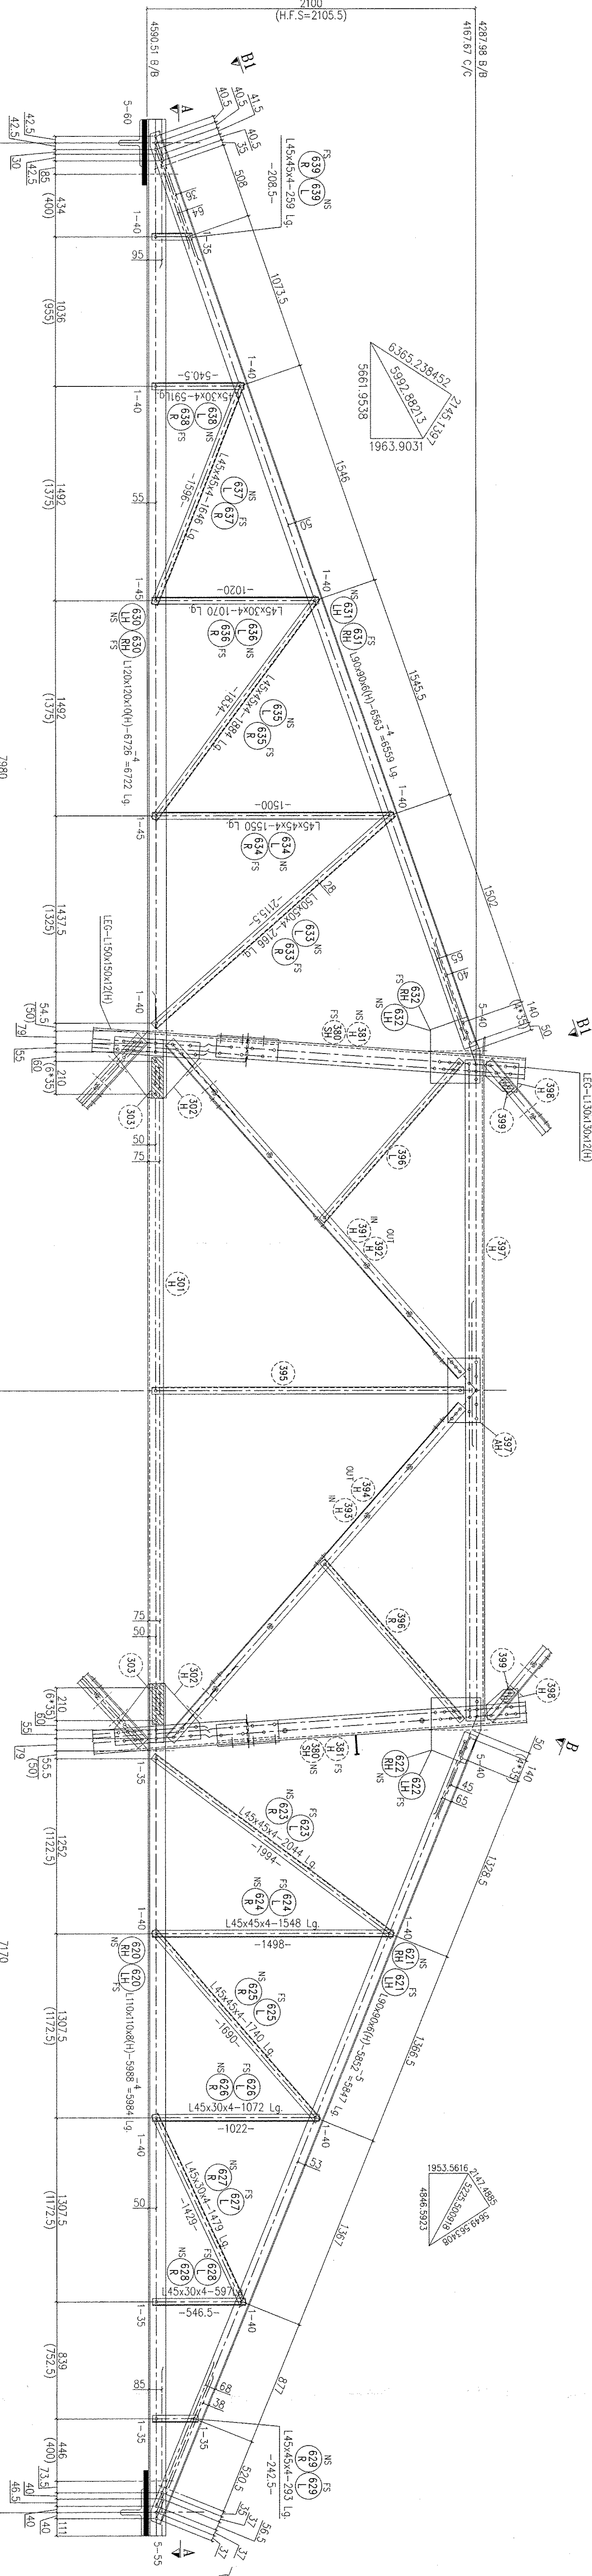
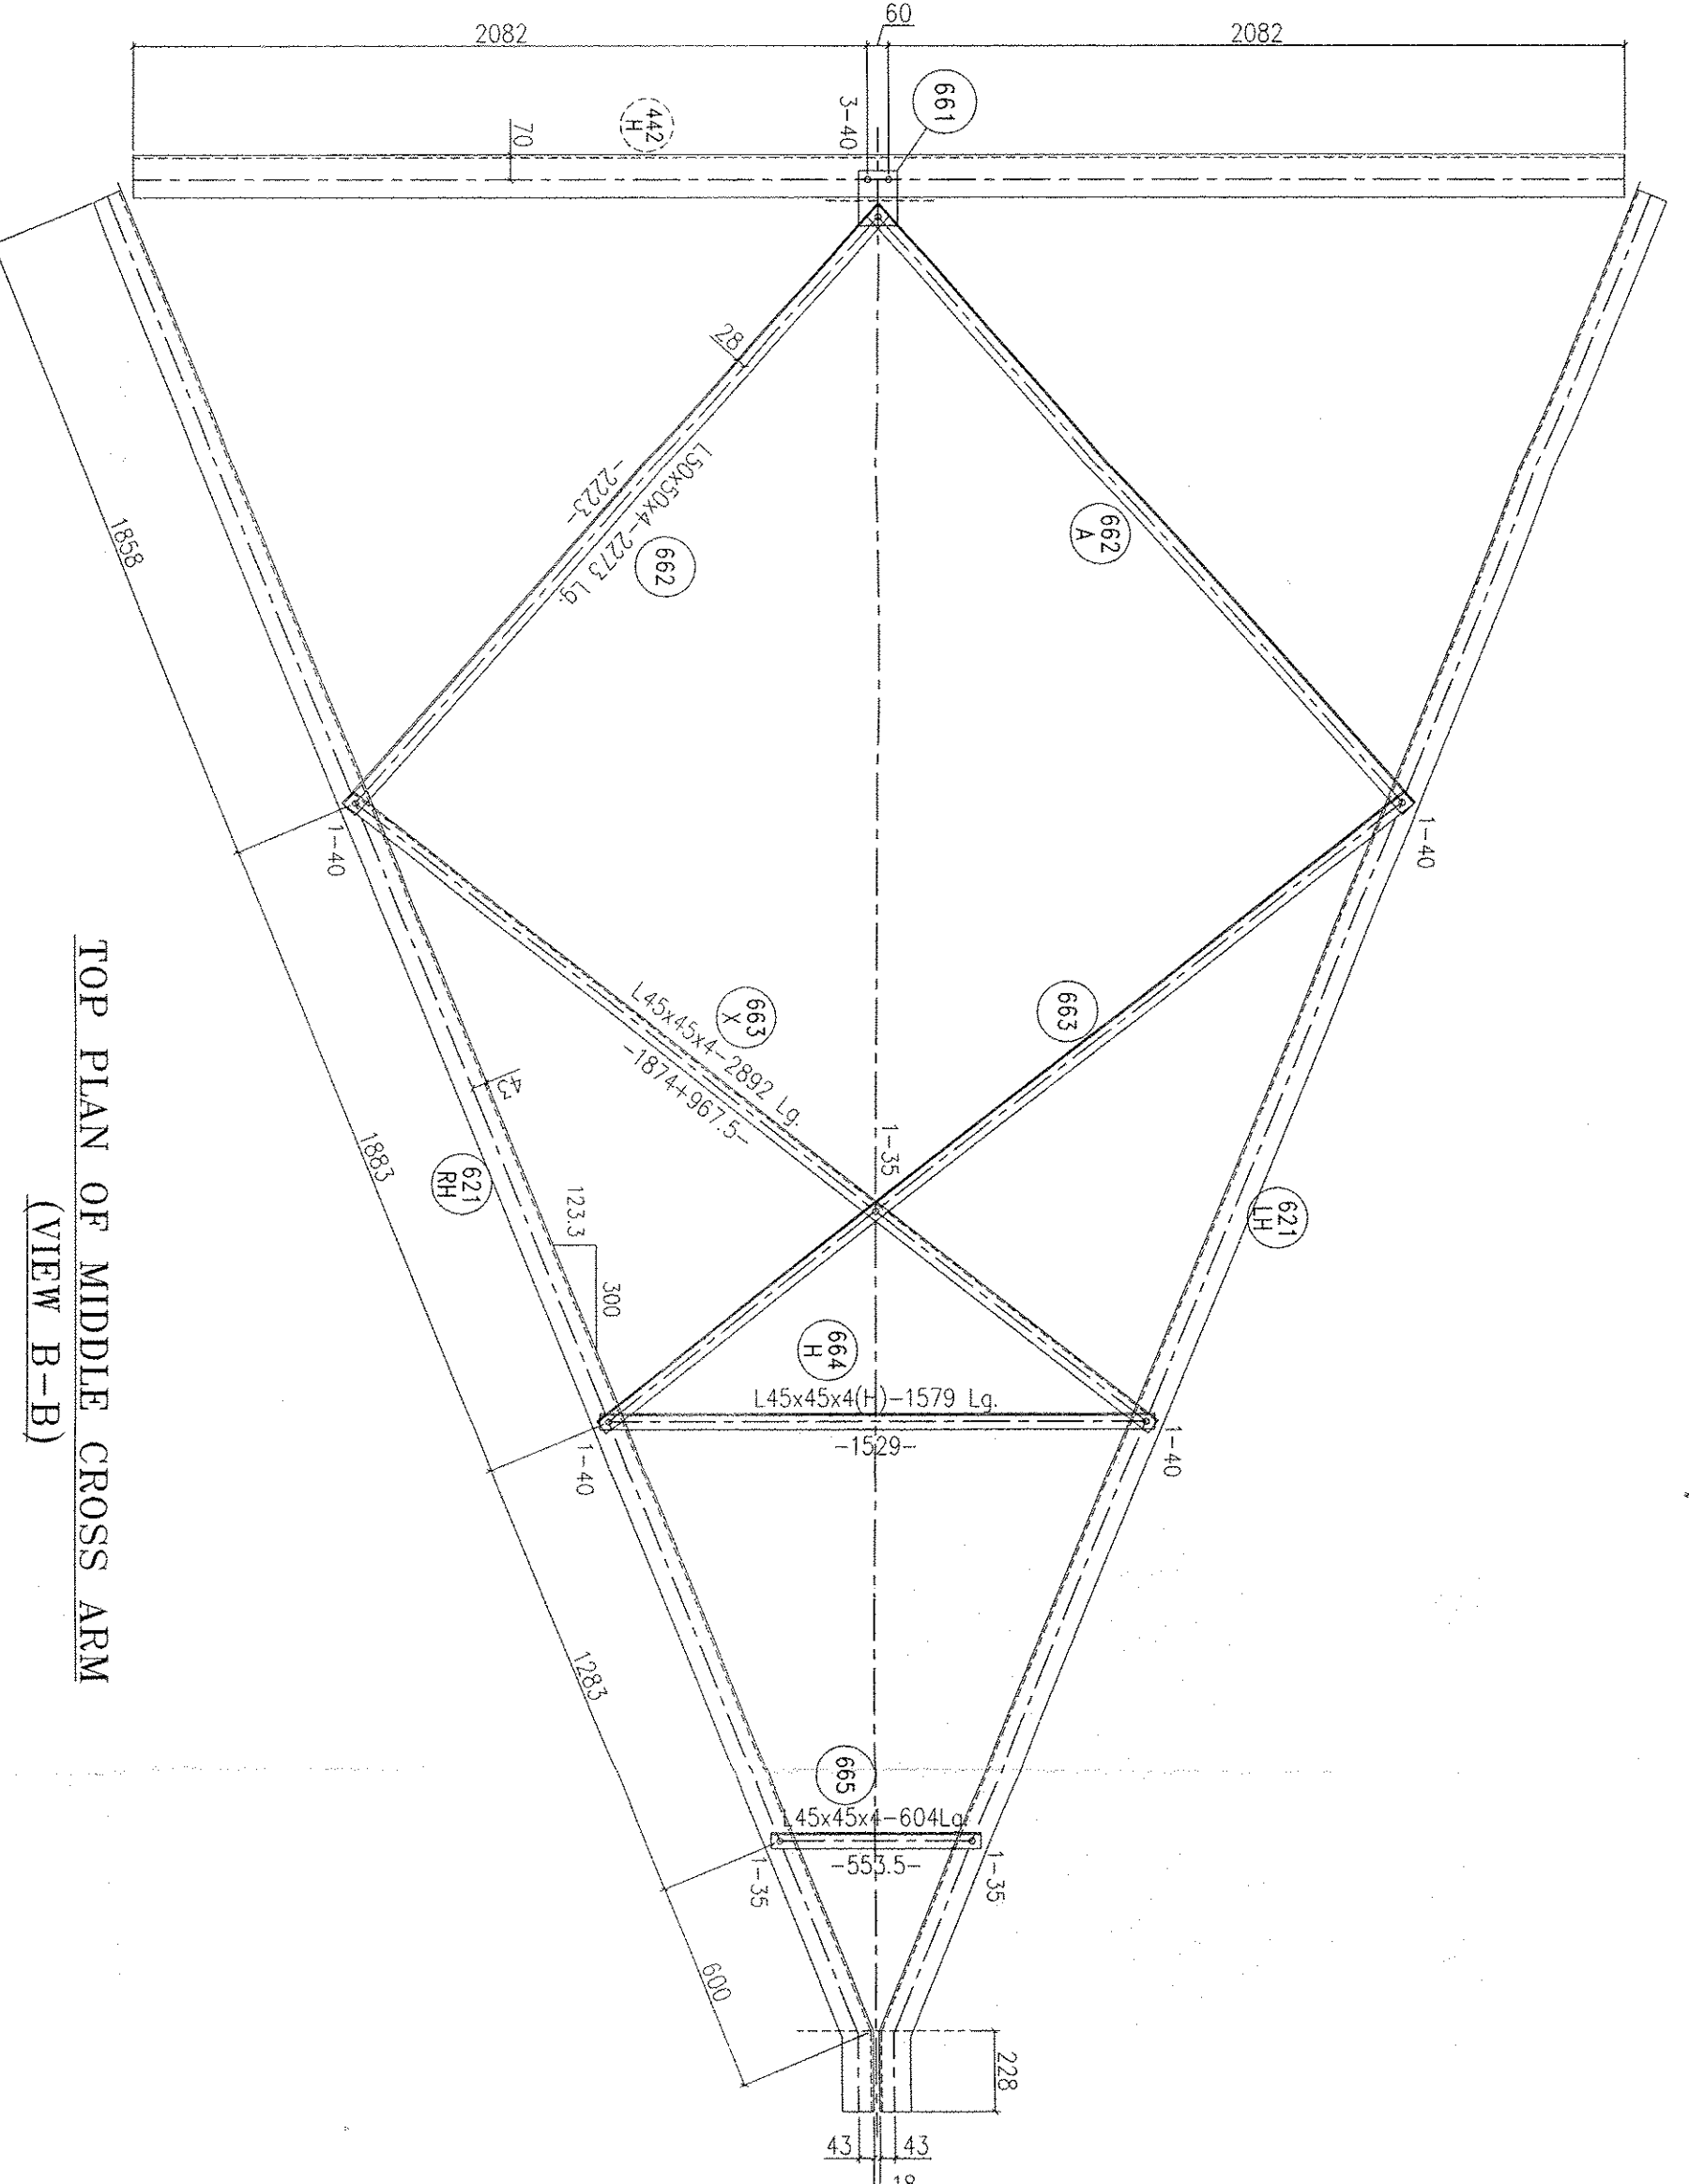
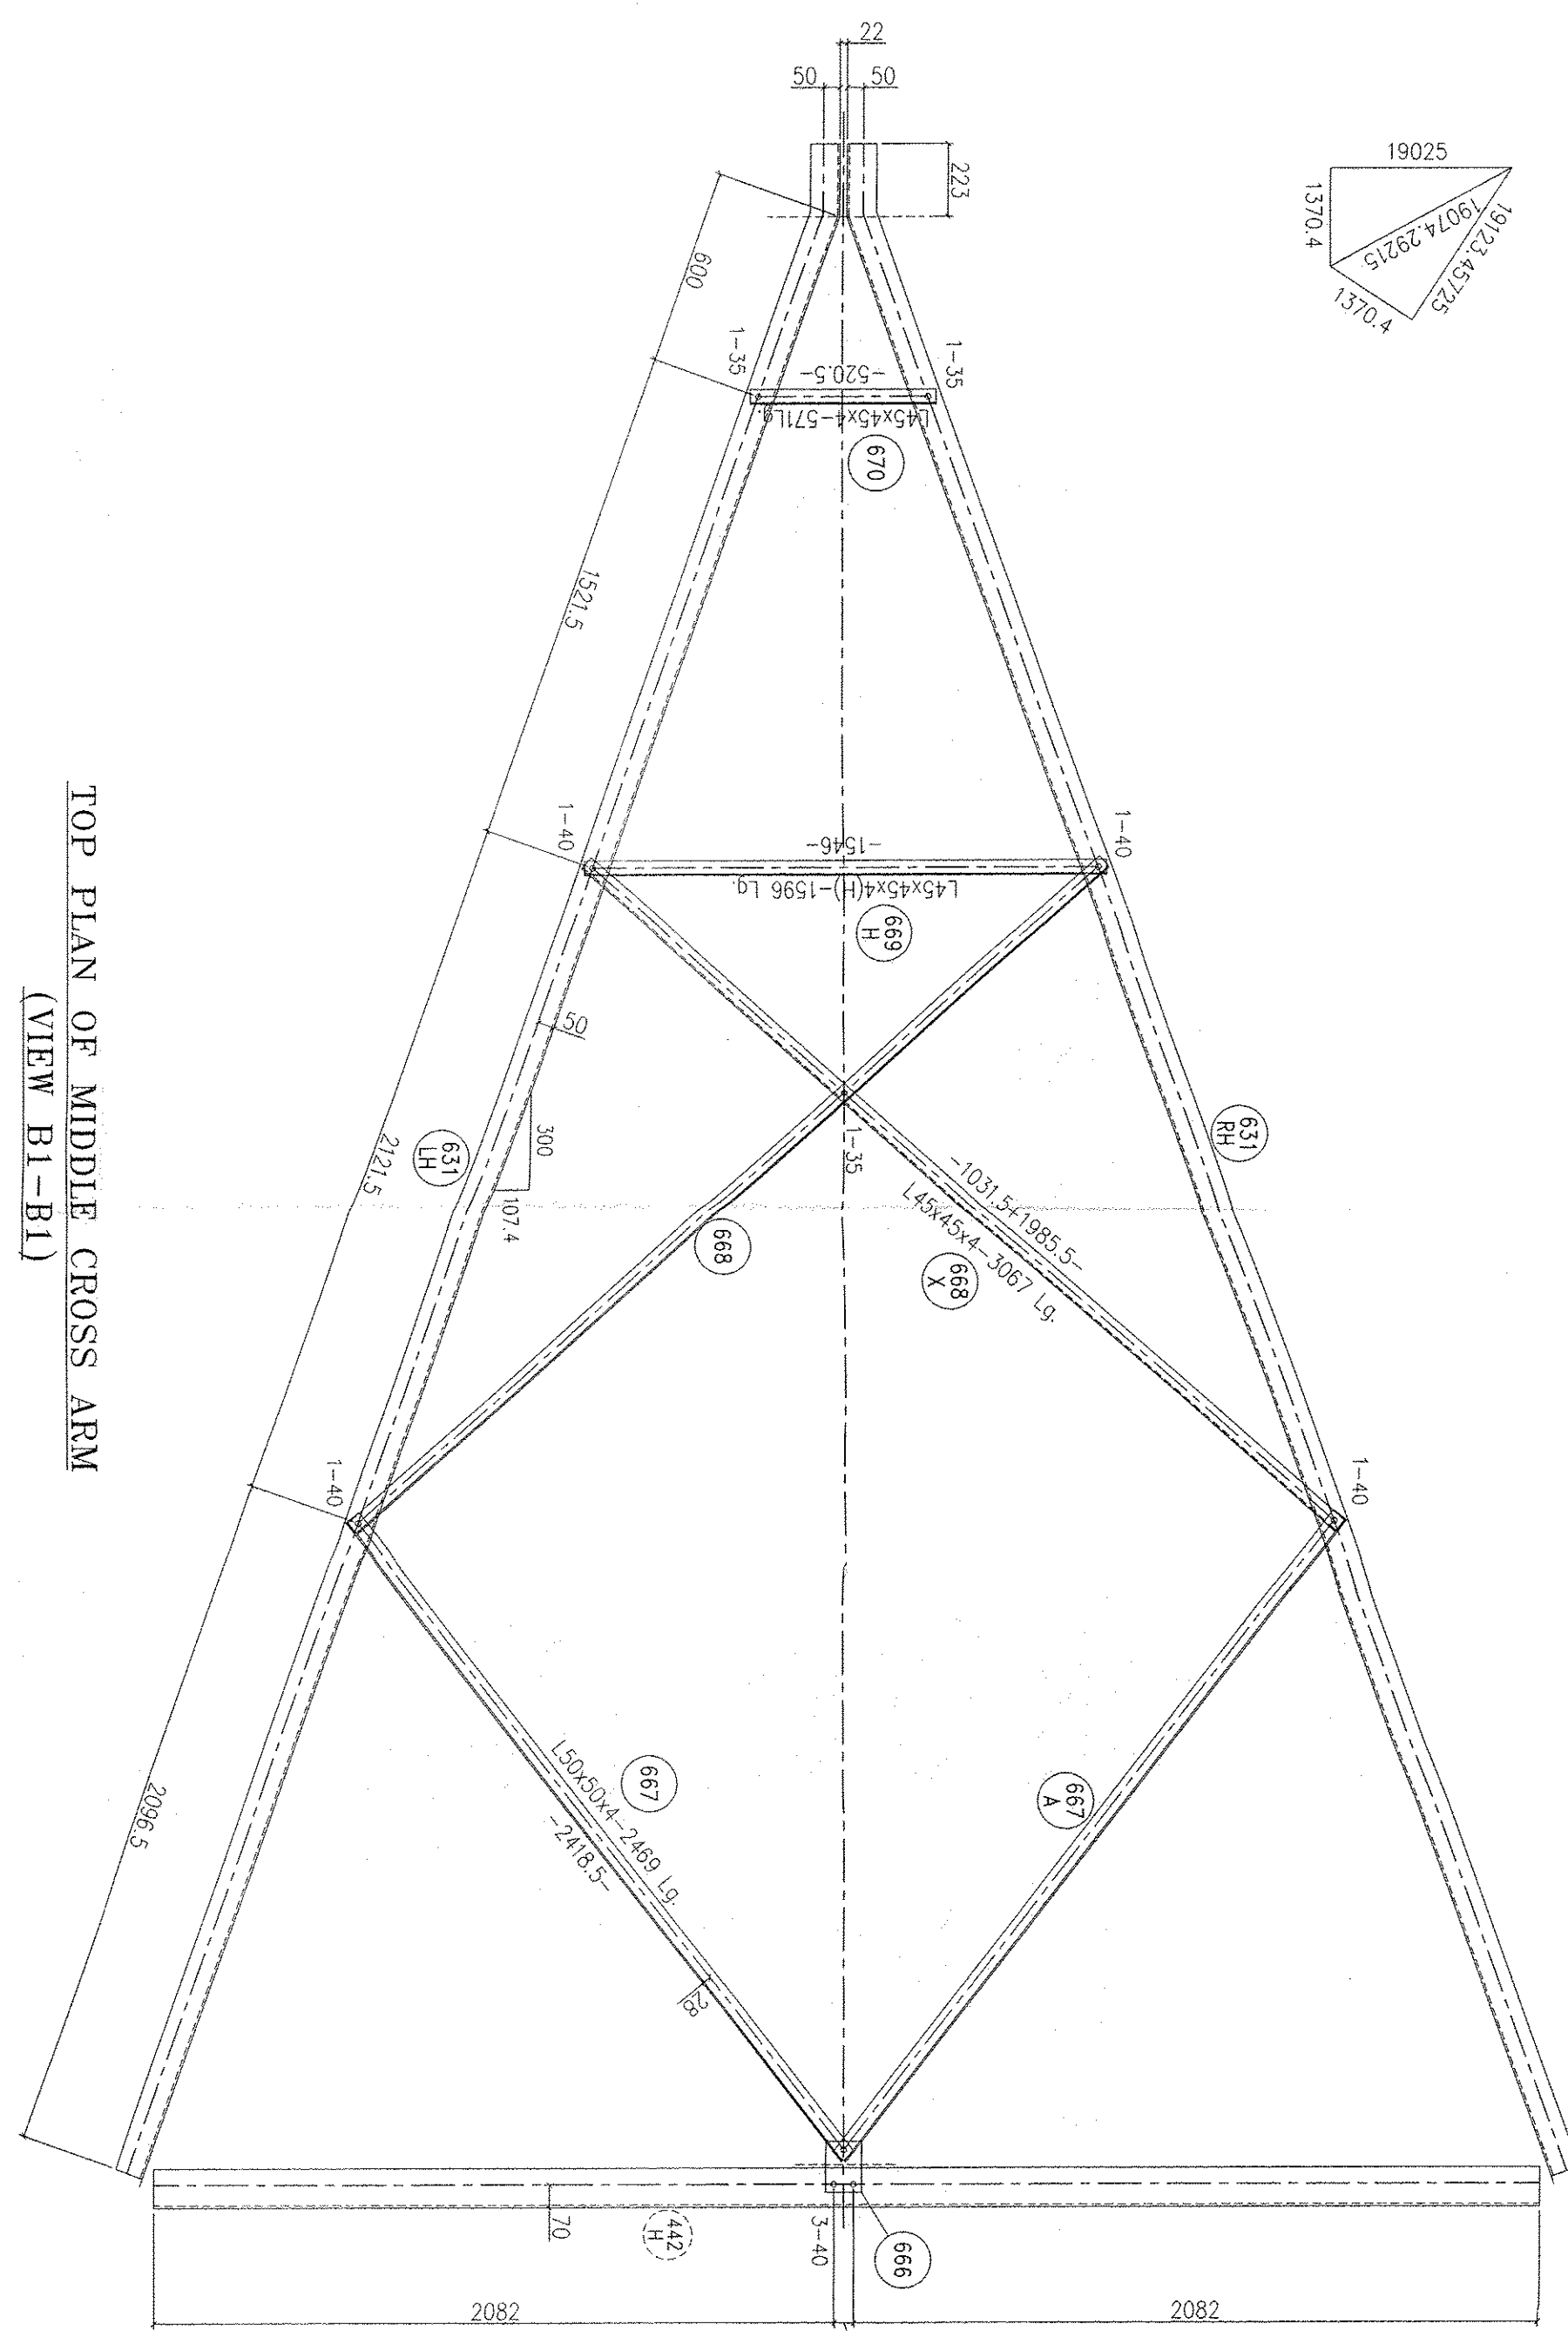
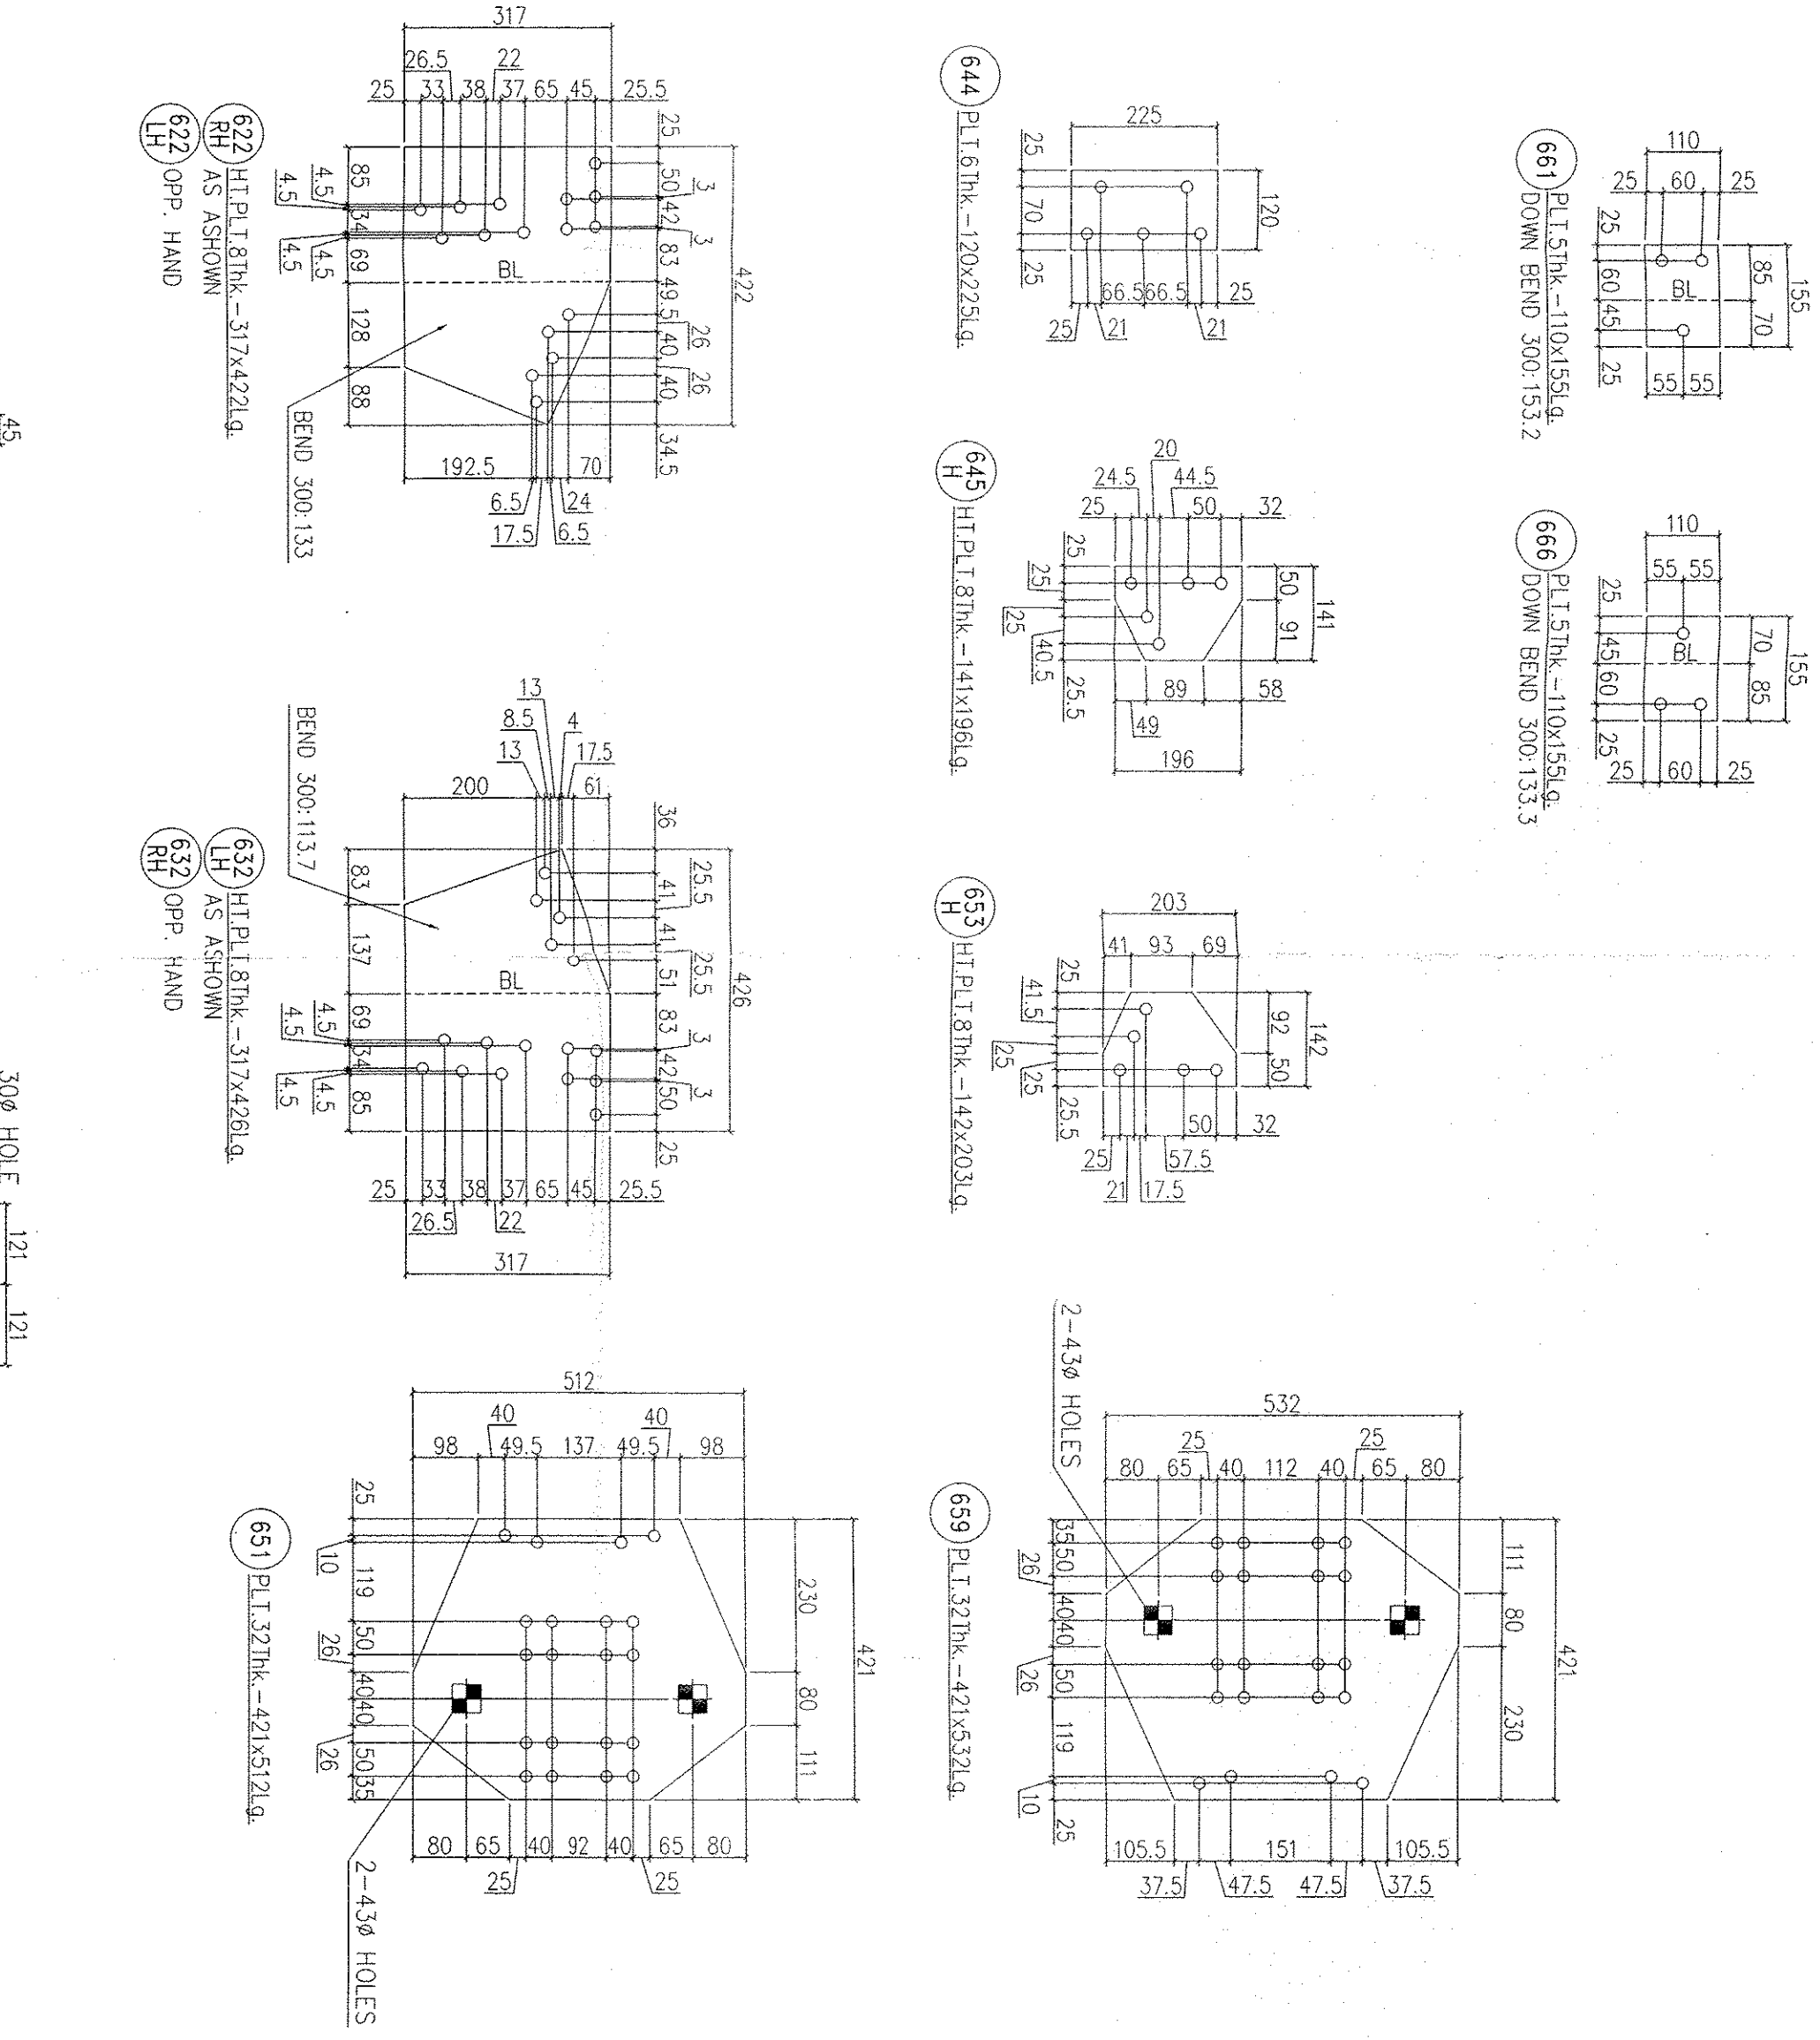


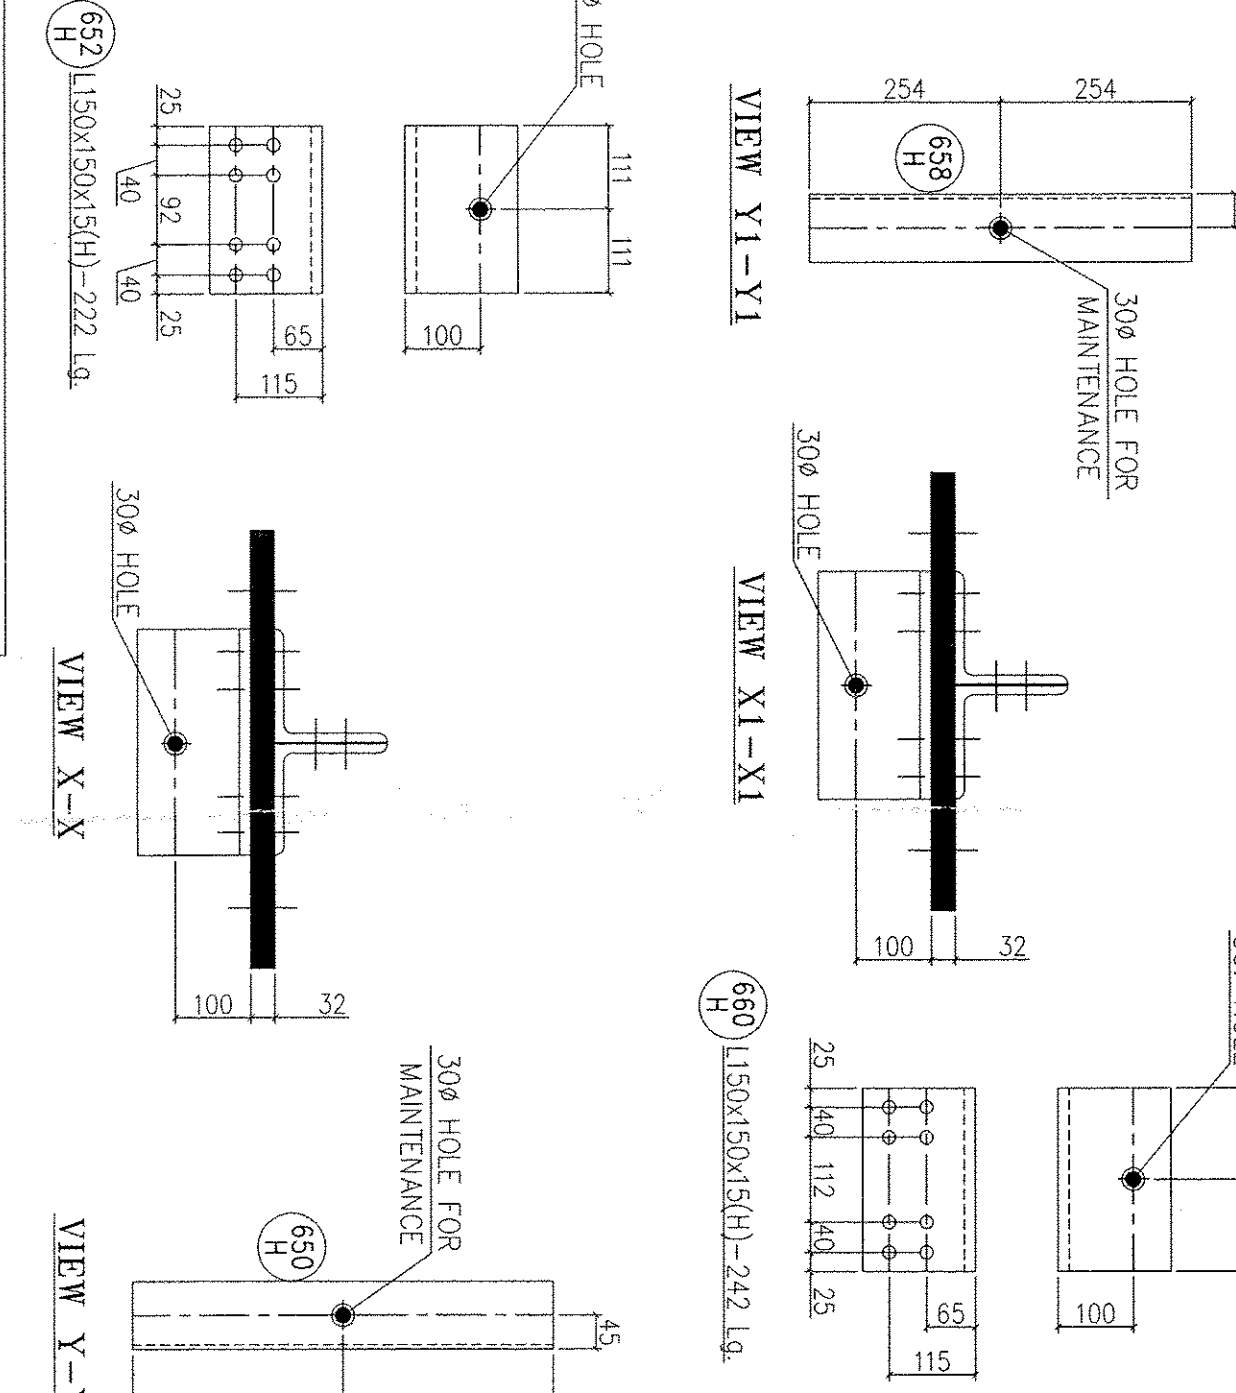

REQUIREMENT OF BOLTS, NUTS & WASHERS	SIZE	QTY	GRADE	REMARKS
100 X 50mm Lg	36	5.6	BOLTS & NUTS	
100 X 40mm Lg	100	5.6	BOLTS & NUTS	
100 X 45mm Lg	21	5.6	BOLTS & NUTS	
100 X 55mm Lg	5	5.6	BOLTS & NUTS	
100 X 60mm Lg	8	5.6	BOLTS & NUTS	
100 X 65mm Lg	16	5.6	BOLTS & NUTS	
100 X 70mm Lg	16	5.6	BOLTS & NUTS	
100 X 75mm Lg	202	5.6	SPRING WASHERS	
100 X 80mm Lg	2	5.6	FACE WASHERS	
100 X 85mm Lg	4	5.6	FACE WASHERS	
100 X 90mm Lg	1	5.6	FACE WASHERS	

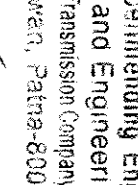

SUCCESSFULLY TESTED AT
L&T-LTTS-KANUNPURAM
ON 22nd OF AUGUST 2019

APPROVED
By: 
Engineer, Kanunpuram
Date: 22/08/2019
Part No. 520 TO 670

CLIENT: BHARAT STATE POWER TRANSMISSION CO. LTD., PATNA
SUPERVISOR: 
Power Transmission & Distribution

PROJECT: PACKAGE - UNIT 7 UNDER STATE PLAN (B&D) CONSTRUCTION OF:
1) L&T OF B&D PLAN (B&D) AT BAKHTIAPUR (LINE LENGTH 100KM,
(M) 220 KV DIC BAKHTIAPUR - KATIHADA TL (ACSR ZEBRA) (LINE LENGTH 48 ROW AND
(M) 220 KV DIC BAKHTIAPUR - KATIHADA TL (ACSR ZEBRA) (LINE LENGTH 48 ROW AND

SCALE: 1 : 25
SHEET NO. 5 OF 7
SIZE: A0
REV: 1