


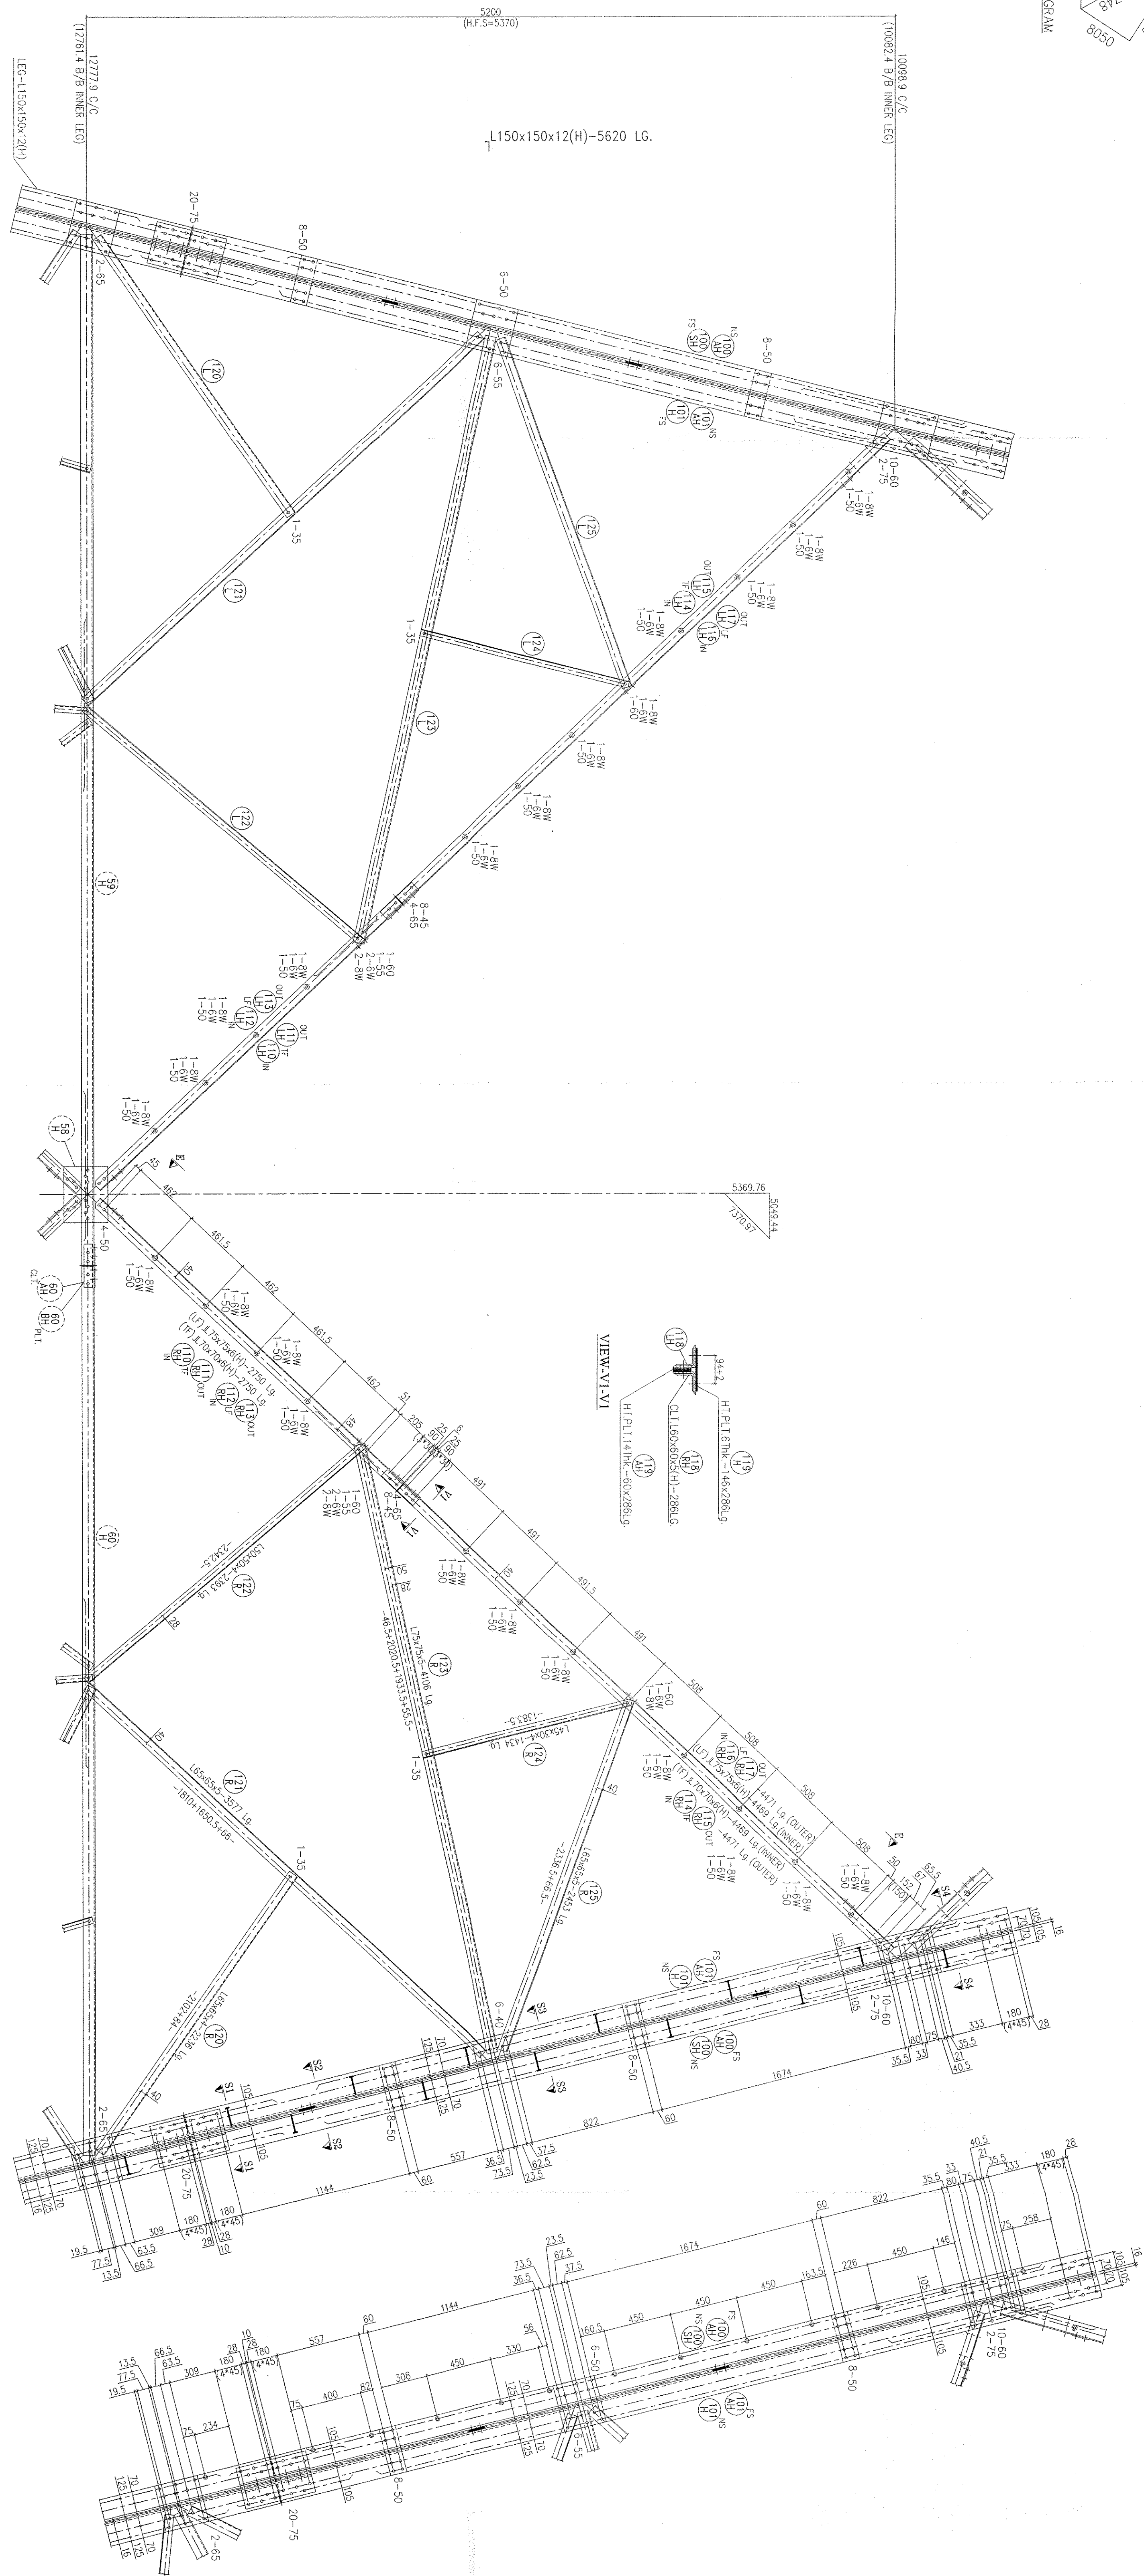
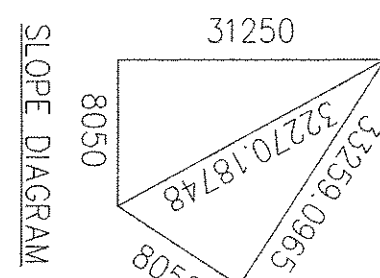
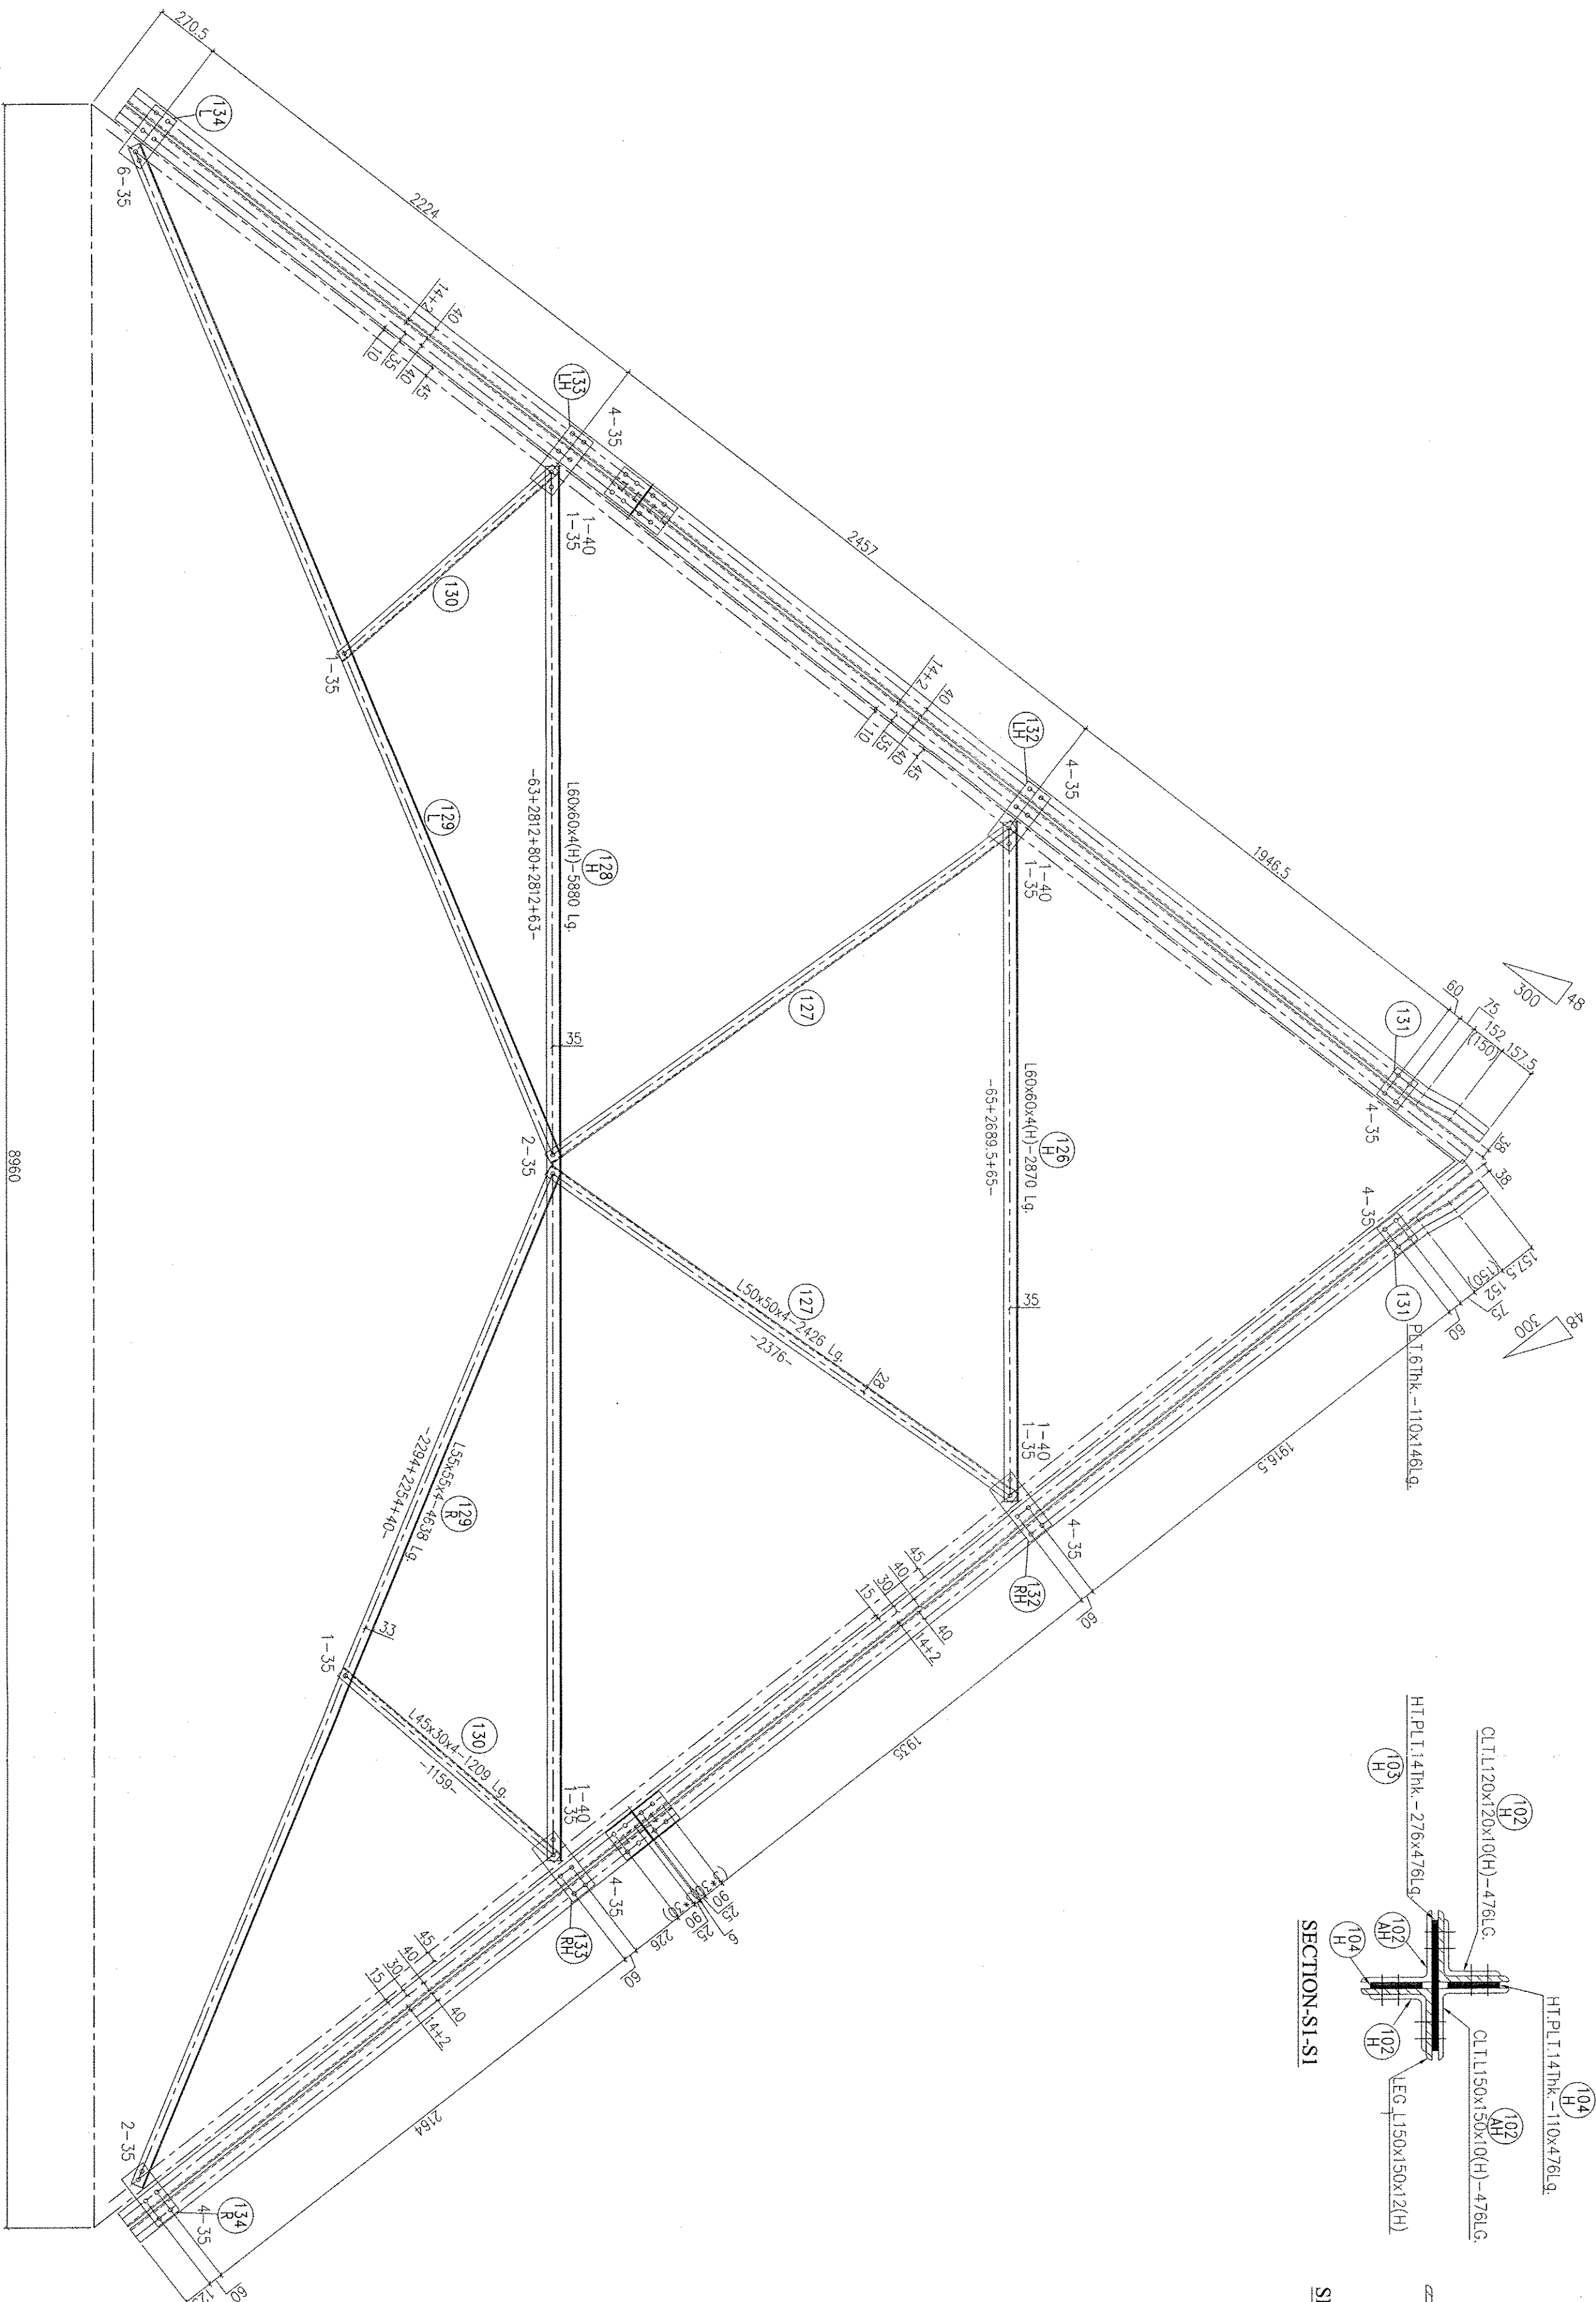


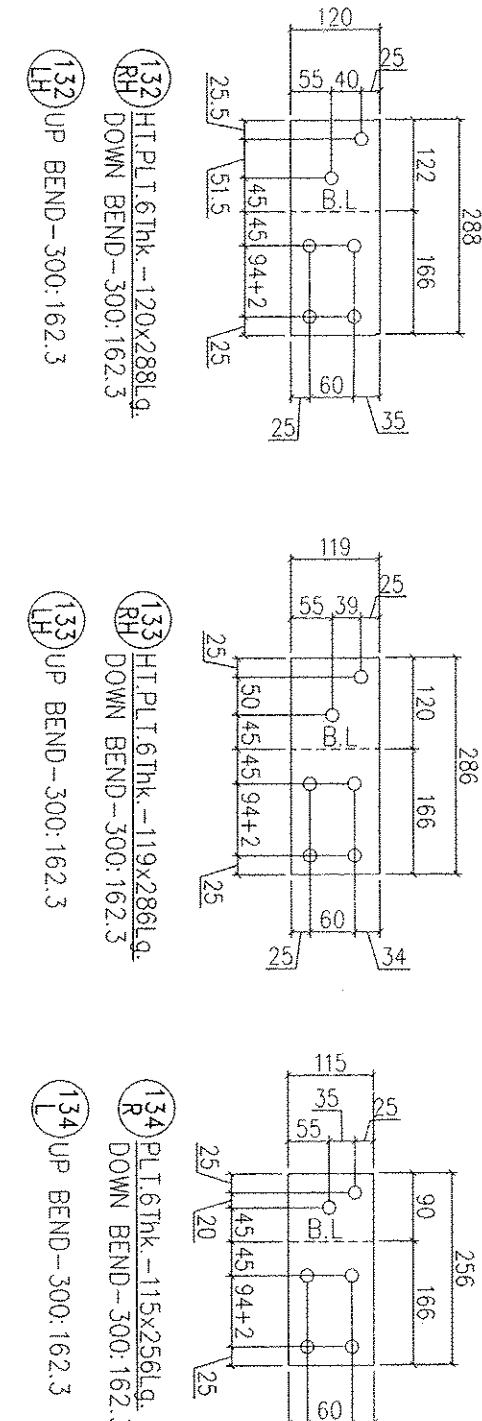

TRANSVERSE FACE LONGITUDINAL FACE

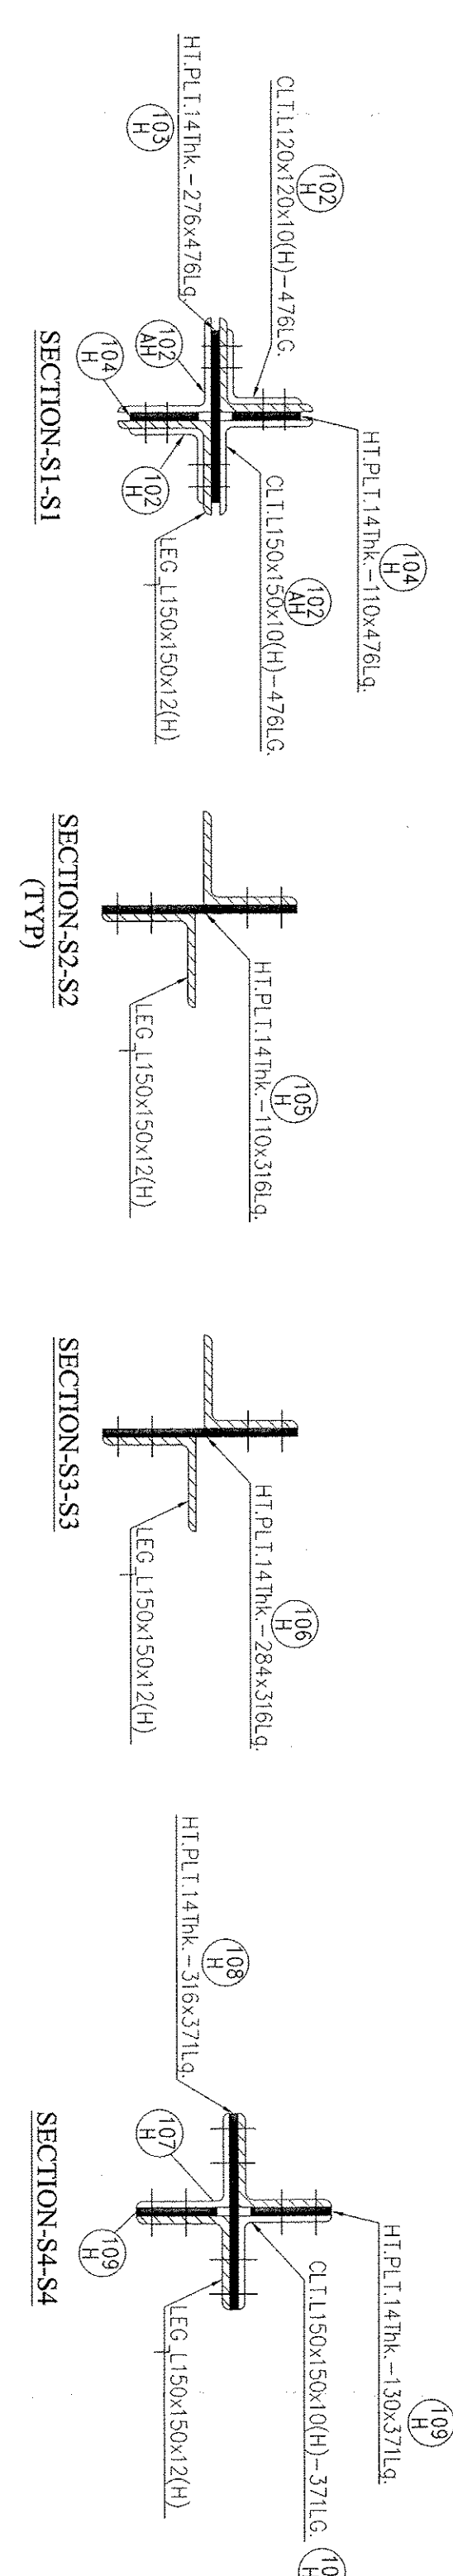

VIEW E-E

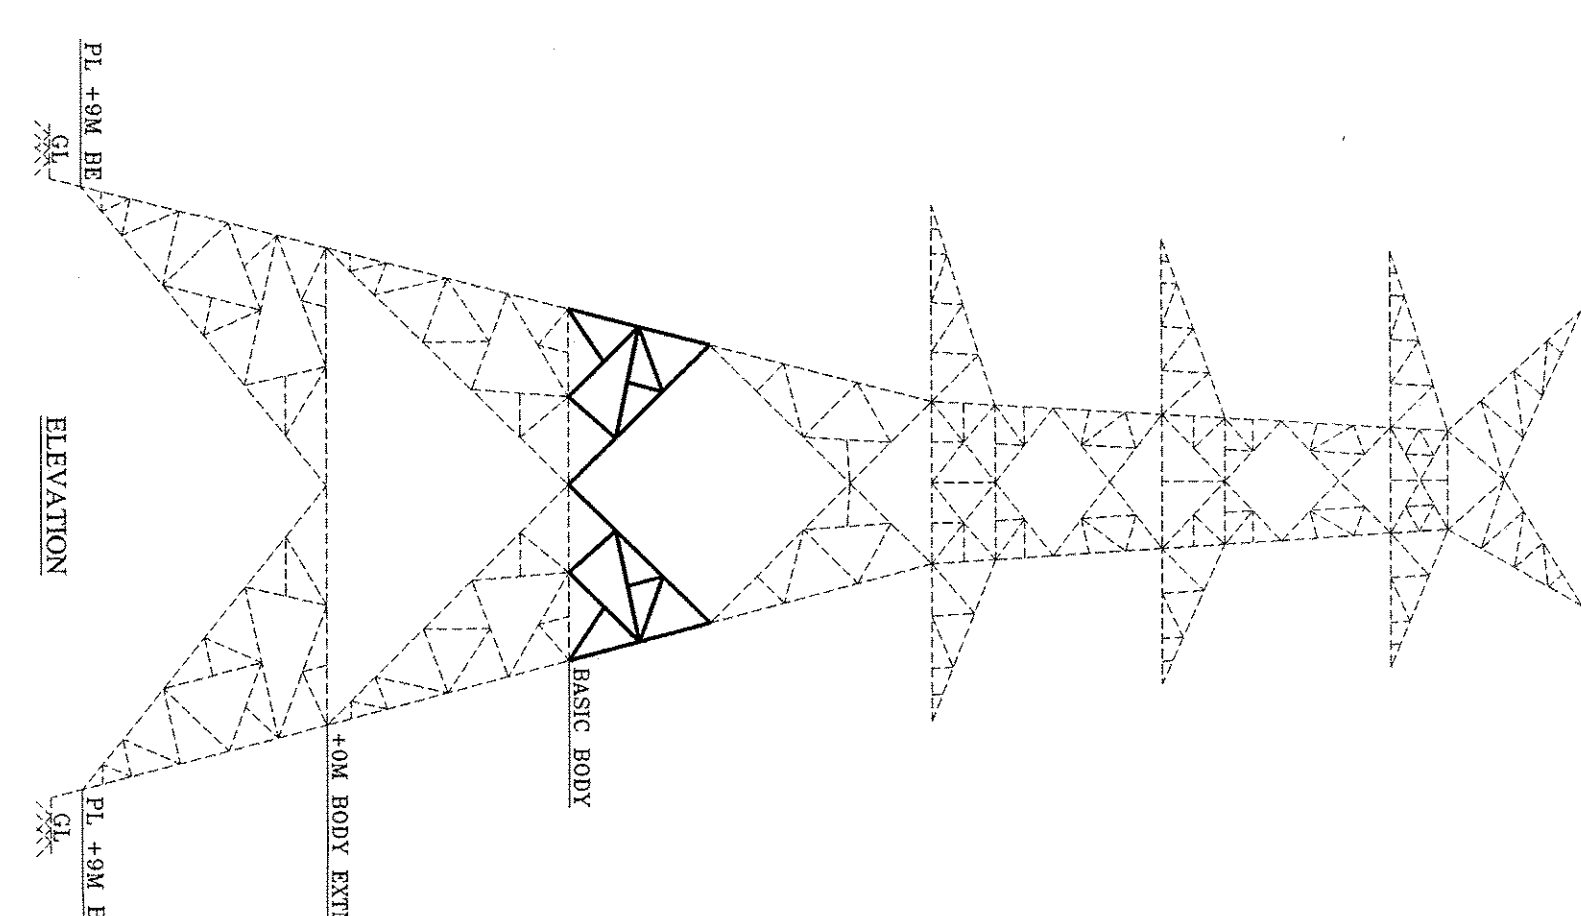

REQUIREMENT OF BOLTS, NUTS & WASHERS	SIZE	QTY	GRADE	REMARKS
16x x 50mm LG	192	5.6	BOLTS & NUTS	
16x x 40mm LG	40	5.6	BOLTS & NUTS	
16x x 40mm LG	64	5.6	BOLTS & NUTS	
16x x 50mm LG	256	5.6	BOLTS & NUTS	
16x x 50mm LG	32	5.6	BOLTS & NUTS	
16x x 50mm LG	96	5.6	BOLTS & NUTS	
16x x 50mm LG	48	5.6	BOLTS & NUTS	
16x x 50mm LG	176	5.6	BOLTS & NUTS	
16x x 5.5 mm	804	-	SPRING WASHERS	
16x x 175mm LG	24	-	STEP BOLTS	
16x x 6 mm	112	-	PACK WASHERS	
16x x 6 mm	112	-	PACK WASHERS	

SUCCESSFULLY TESTED AT
L&T LABS-KANCHIPURAM
ON 07th OF SEPTEMBER 2019

APPROVED
Engineer and Supervising Engineer
Signature and Stamp
Date: 27.09.19

PROJECT: 100KV, 117T UNDER STATE PLAN 198-200 CONSTRUCTION OF
110KV OF BAKHTYARPUR-40KV D/C QUAD AT BAKHTYARPUR - SHIKHUPURA TL, ACSE ZEBRA LINE LENGTH- 61 KKM
(M) 220 KV D/C BAKHTYARPUR - HATHIADA TL, ACSE ZEBRA LINE LENGTH- 52 KKM AND
(M) 220 KV D/C BAKHTYARPUR - FATHUA TL, ACSE ZEBRA LINE LENGTH- 28 KKM

CLIENT: BIHAR STATE POWER TRANSMISSION CO. LTD., PATNA

DESIGNER: L&T Construction

SCALE: 1:25

SHEET NO. 1 OF 8

DATE: 28.03.19

APPROVED: [Signature]

This document is the property of BSEPTCL and must not be passed on to
any other person without the prior permission of BSEPTCL. If it is
of in full or part by such person or firm without the prior permission of BSEPTCL.