

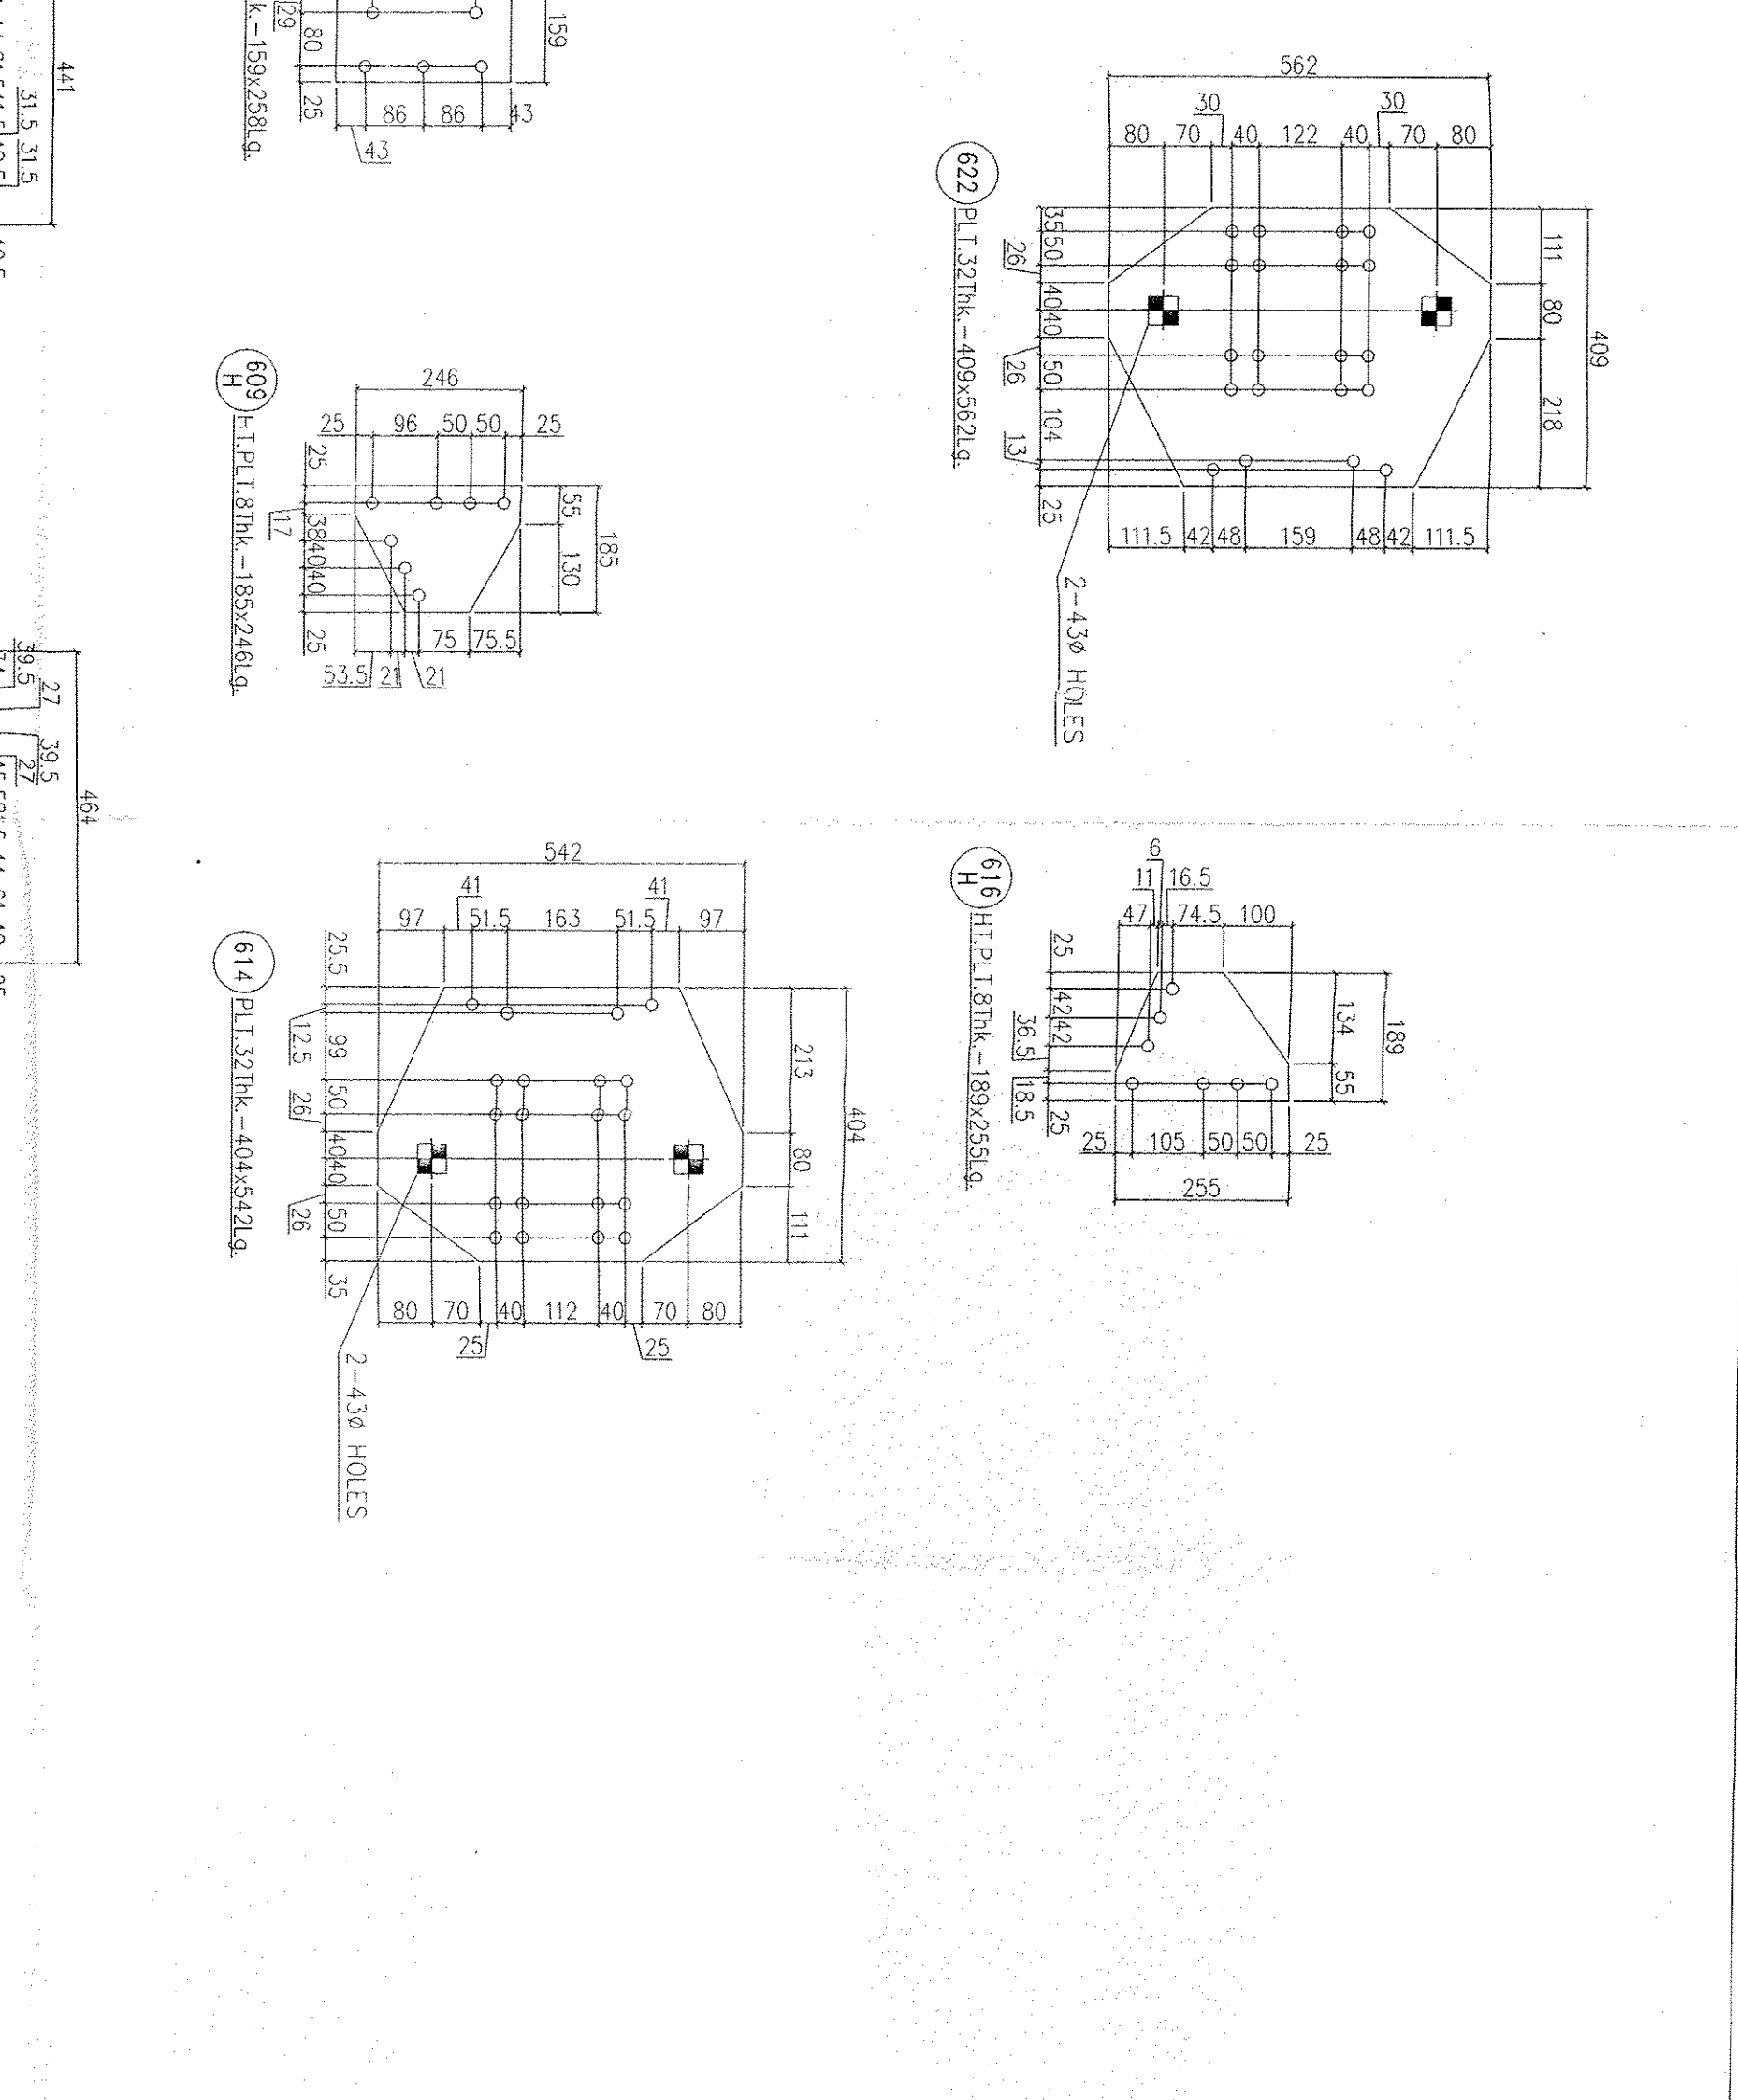
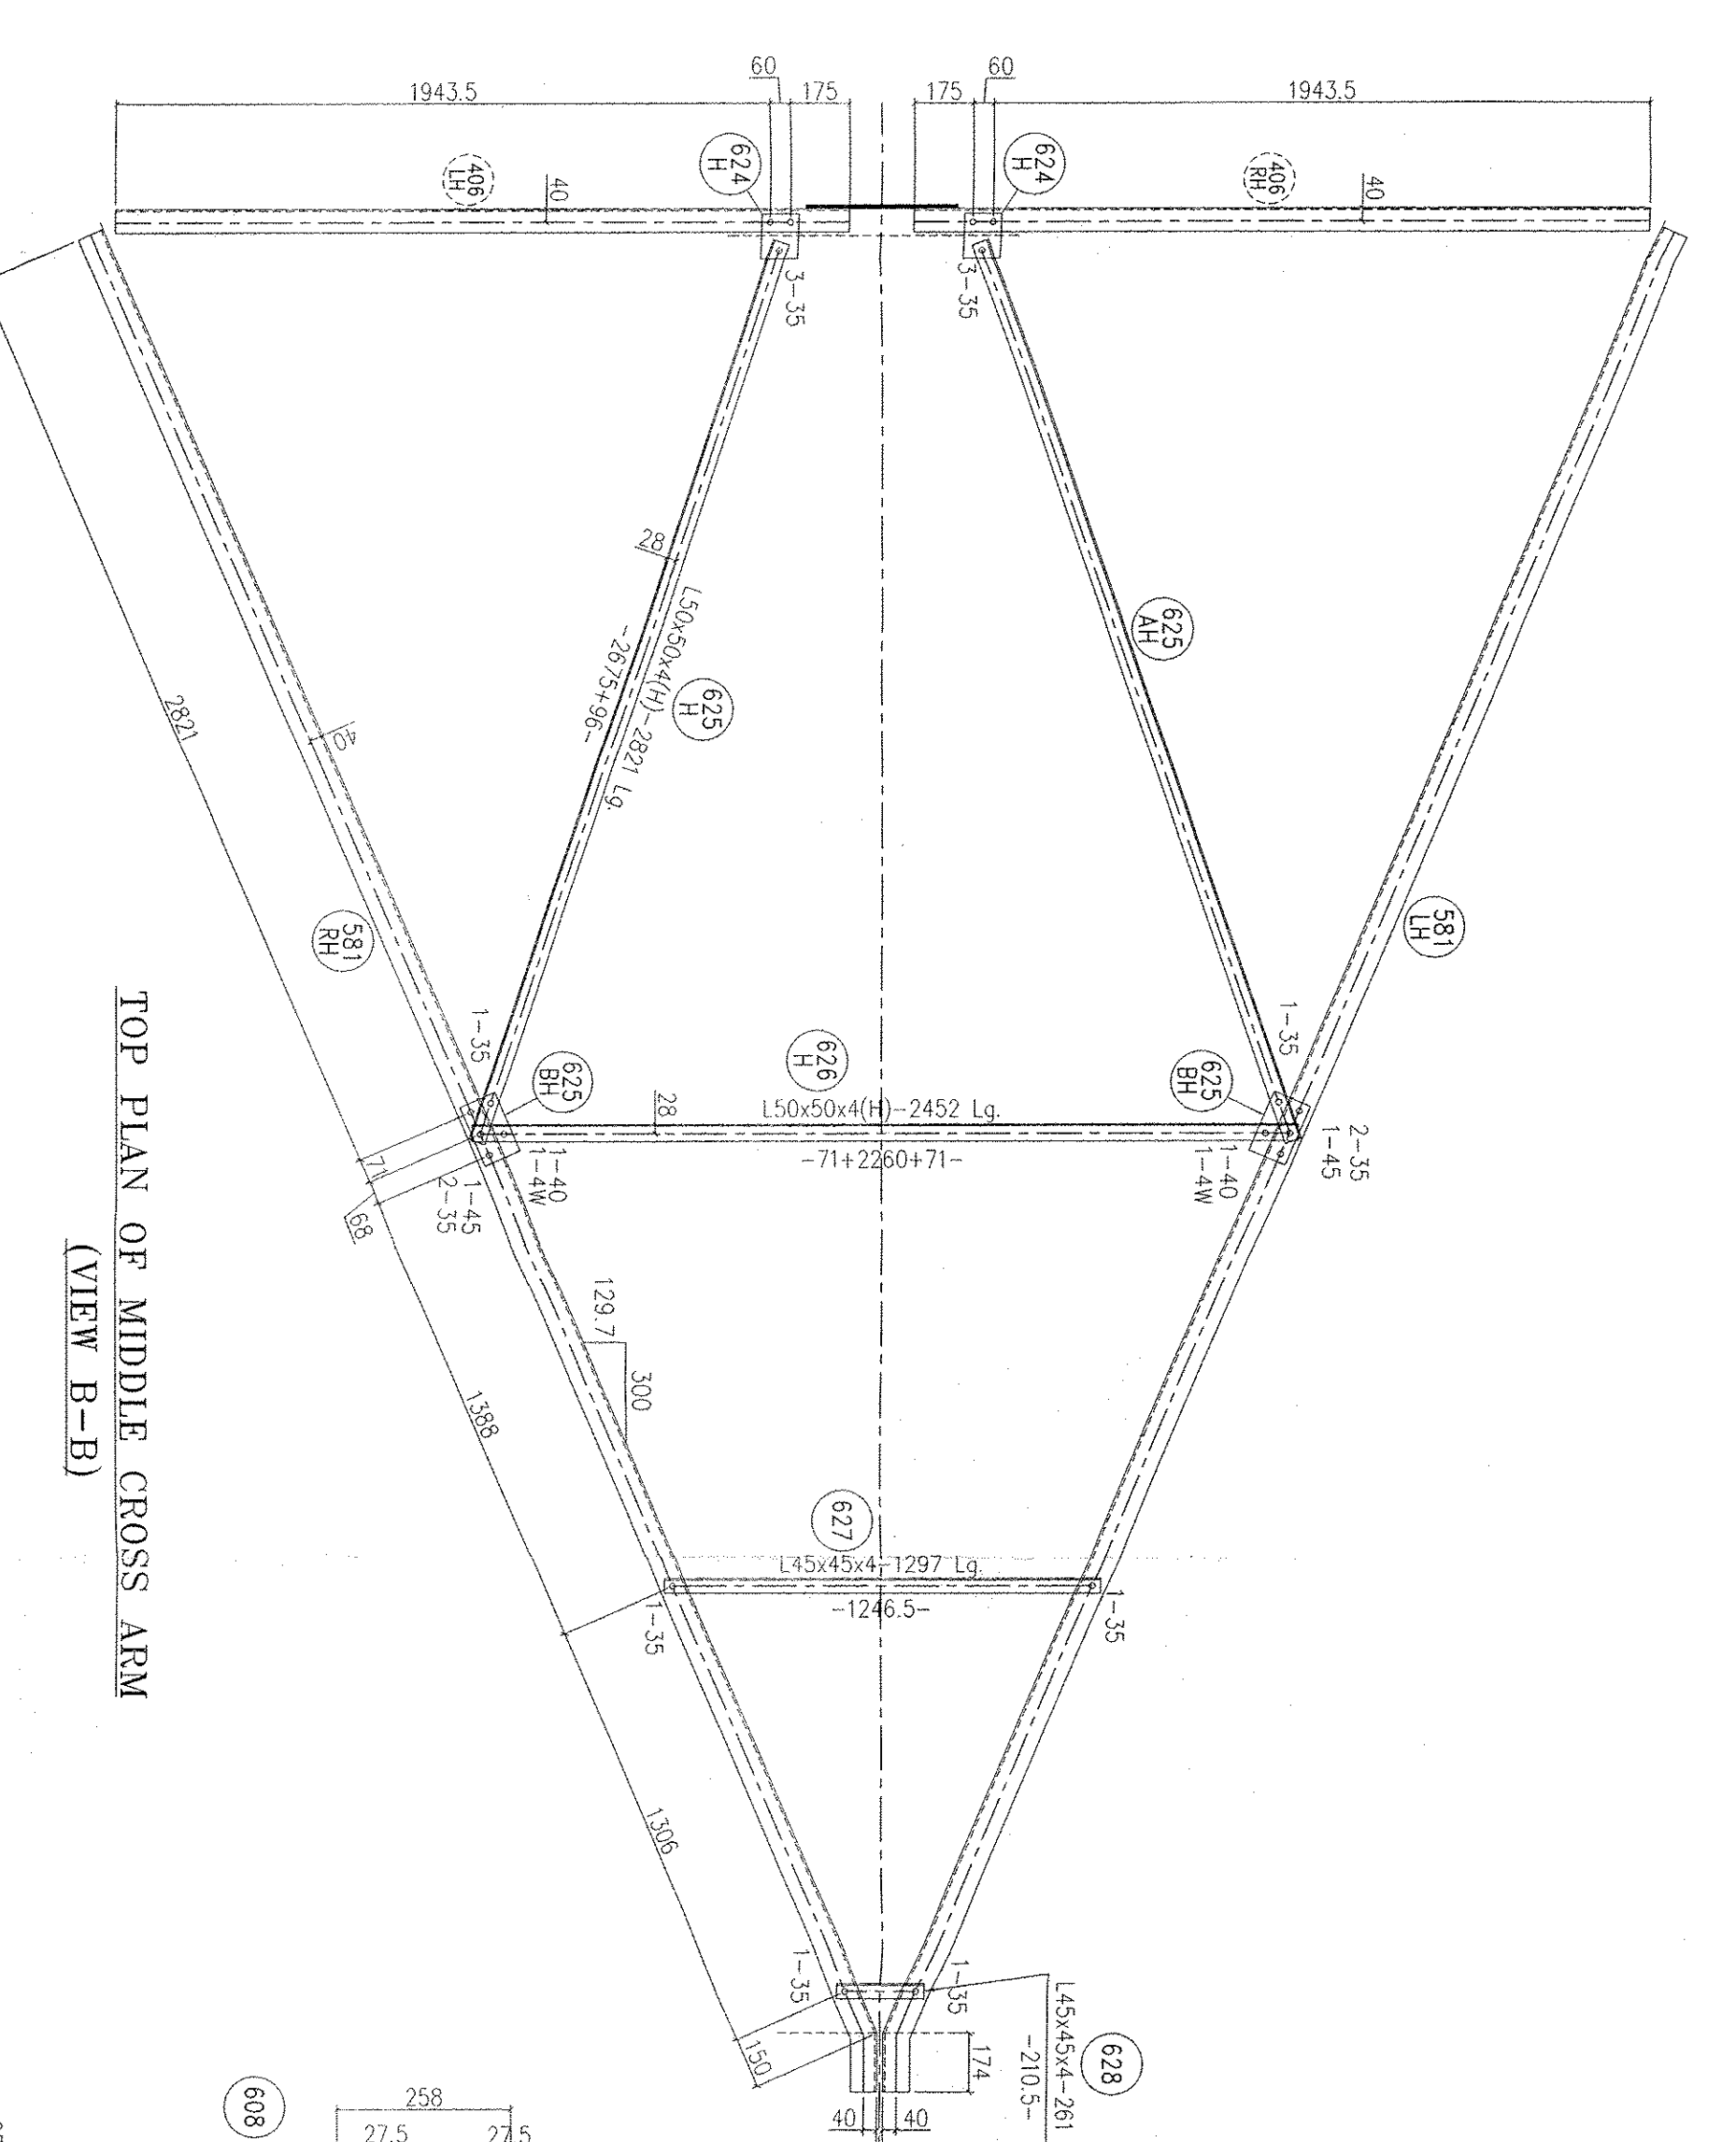
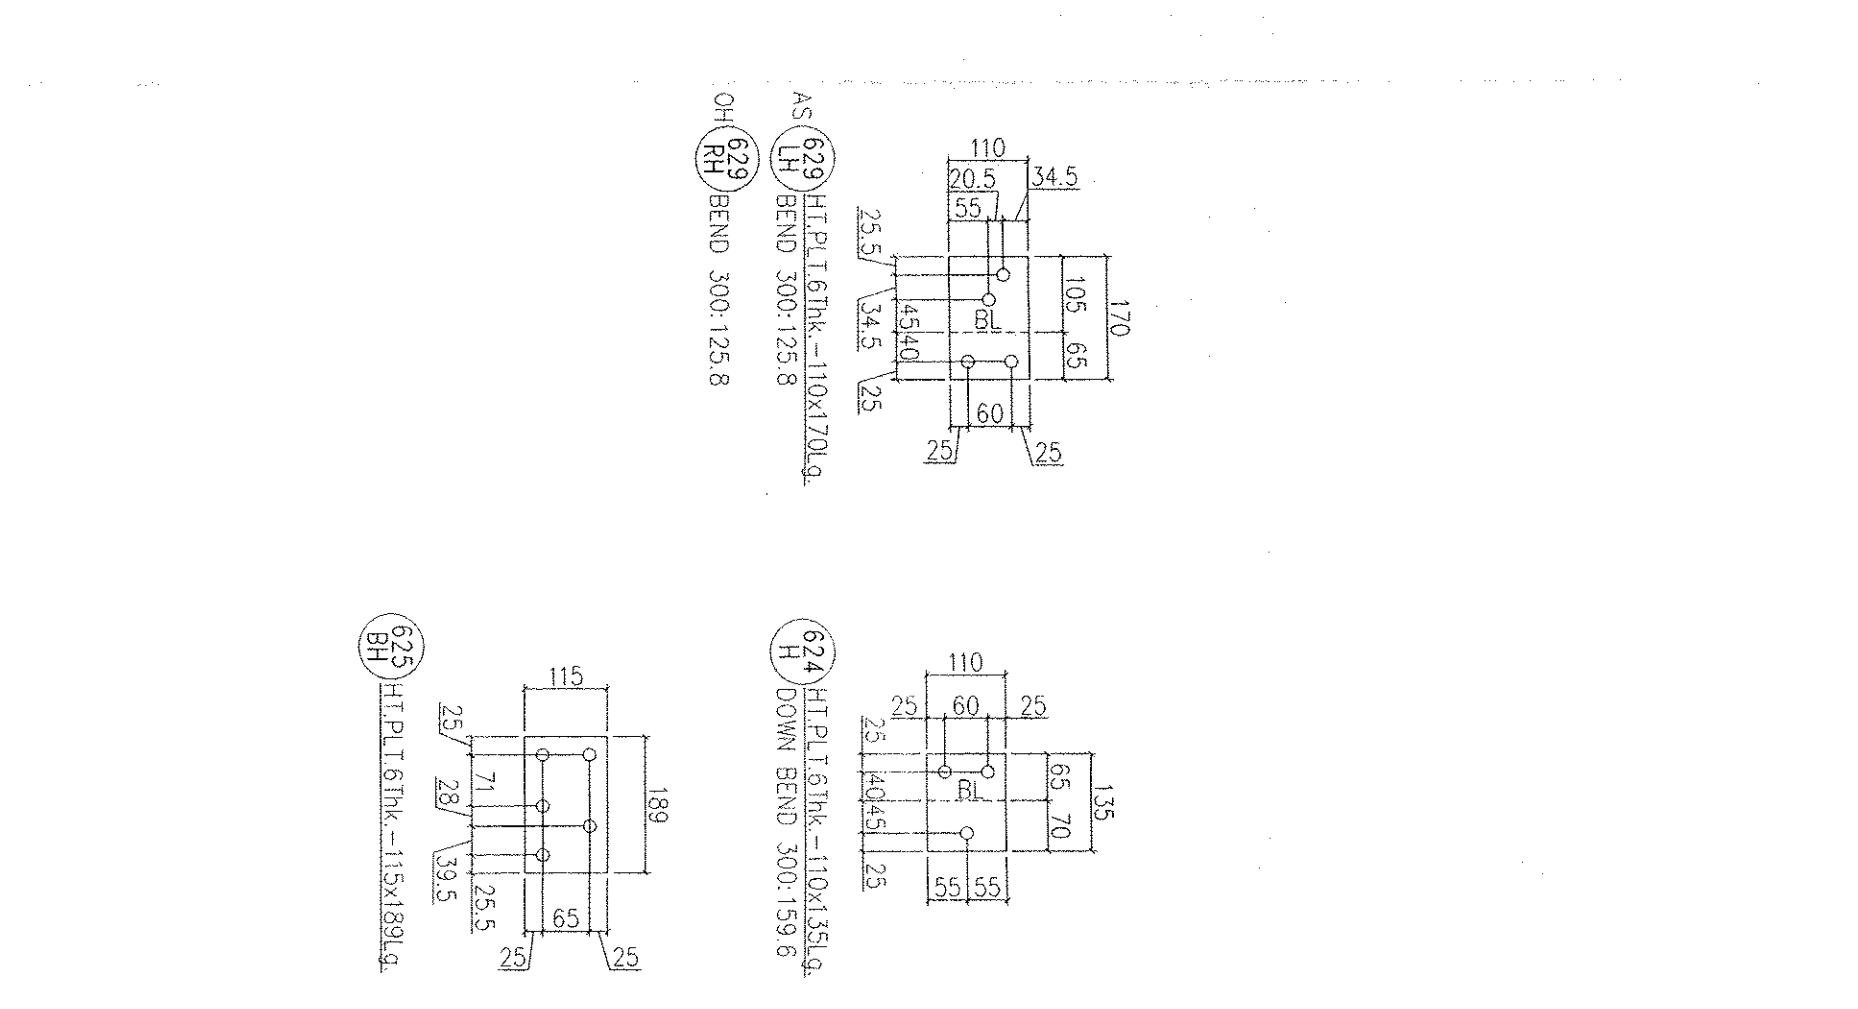
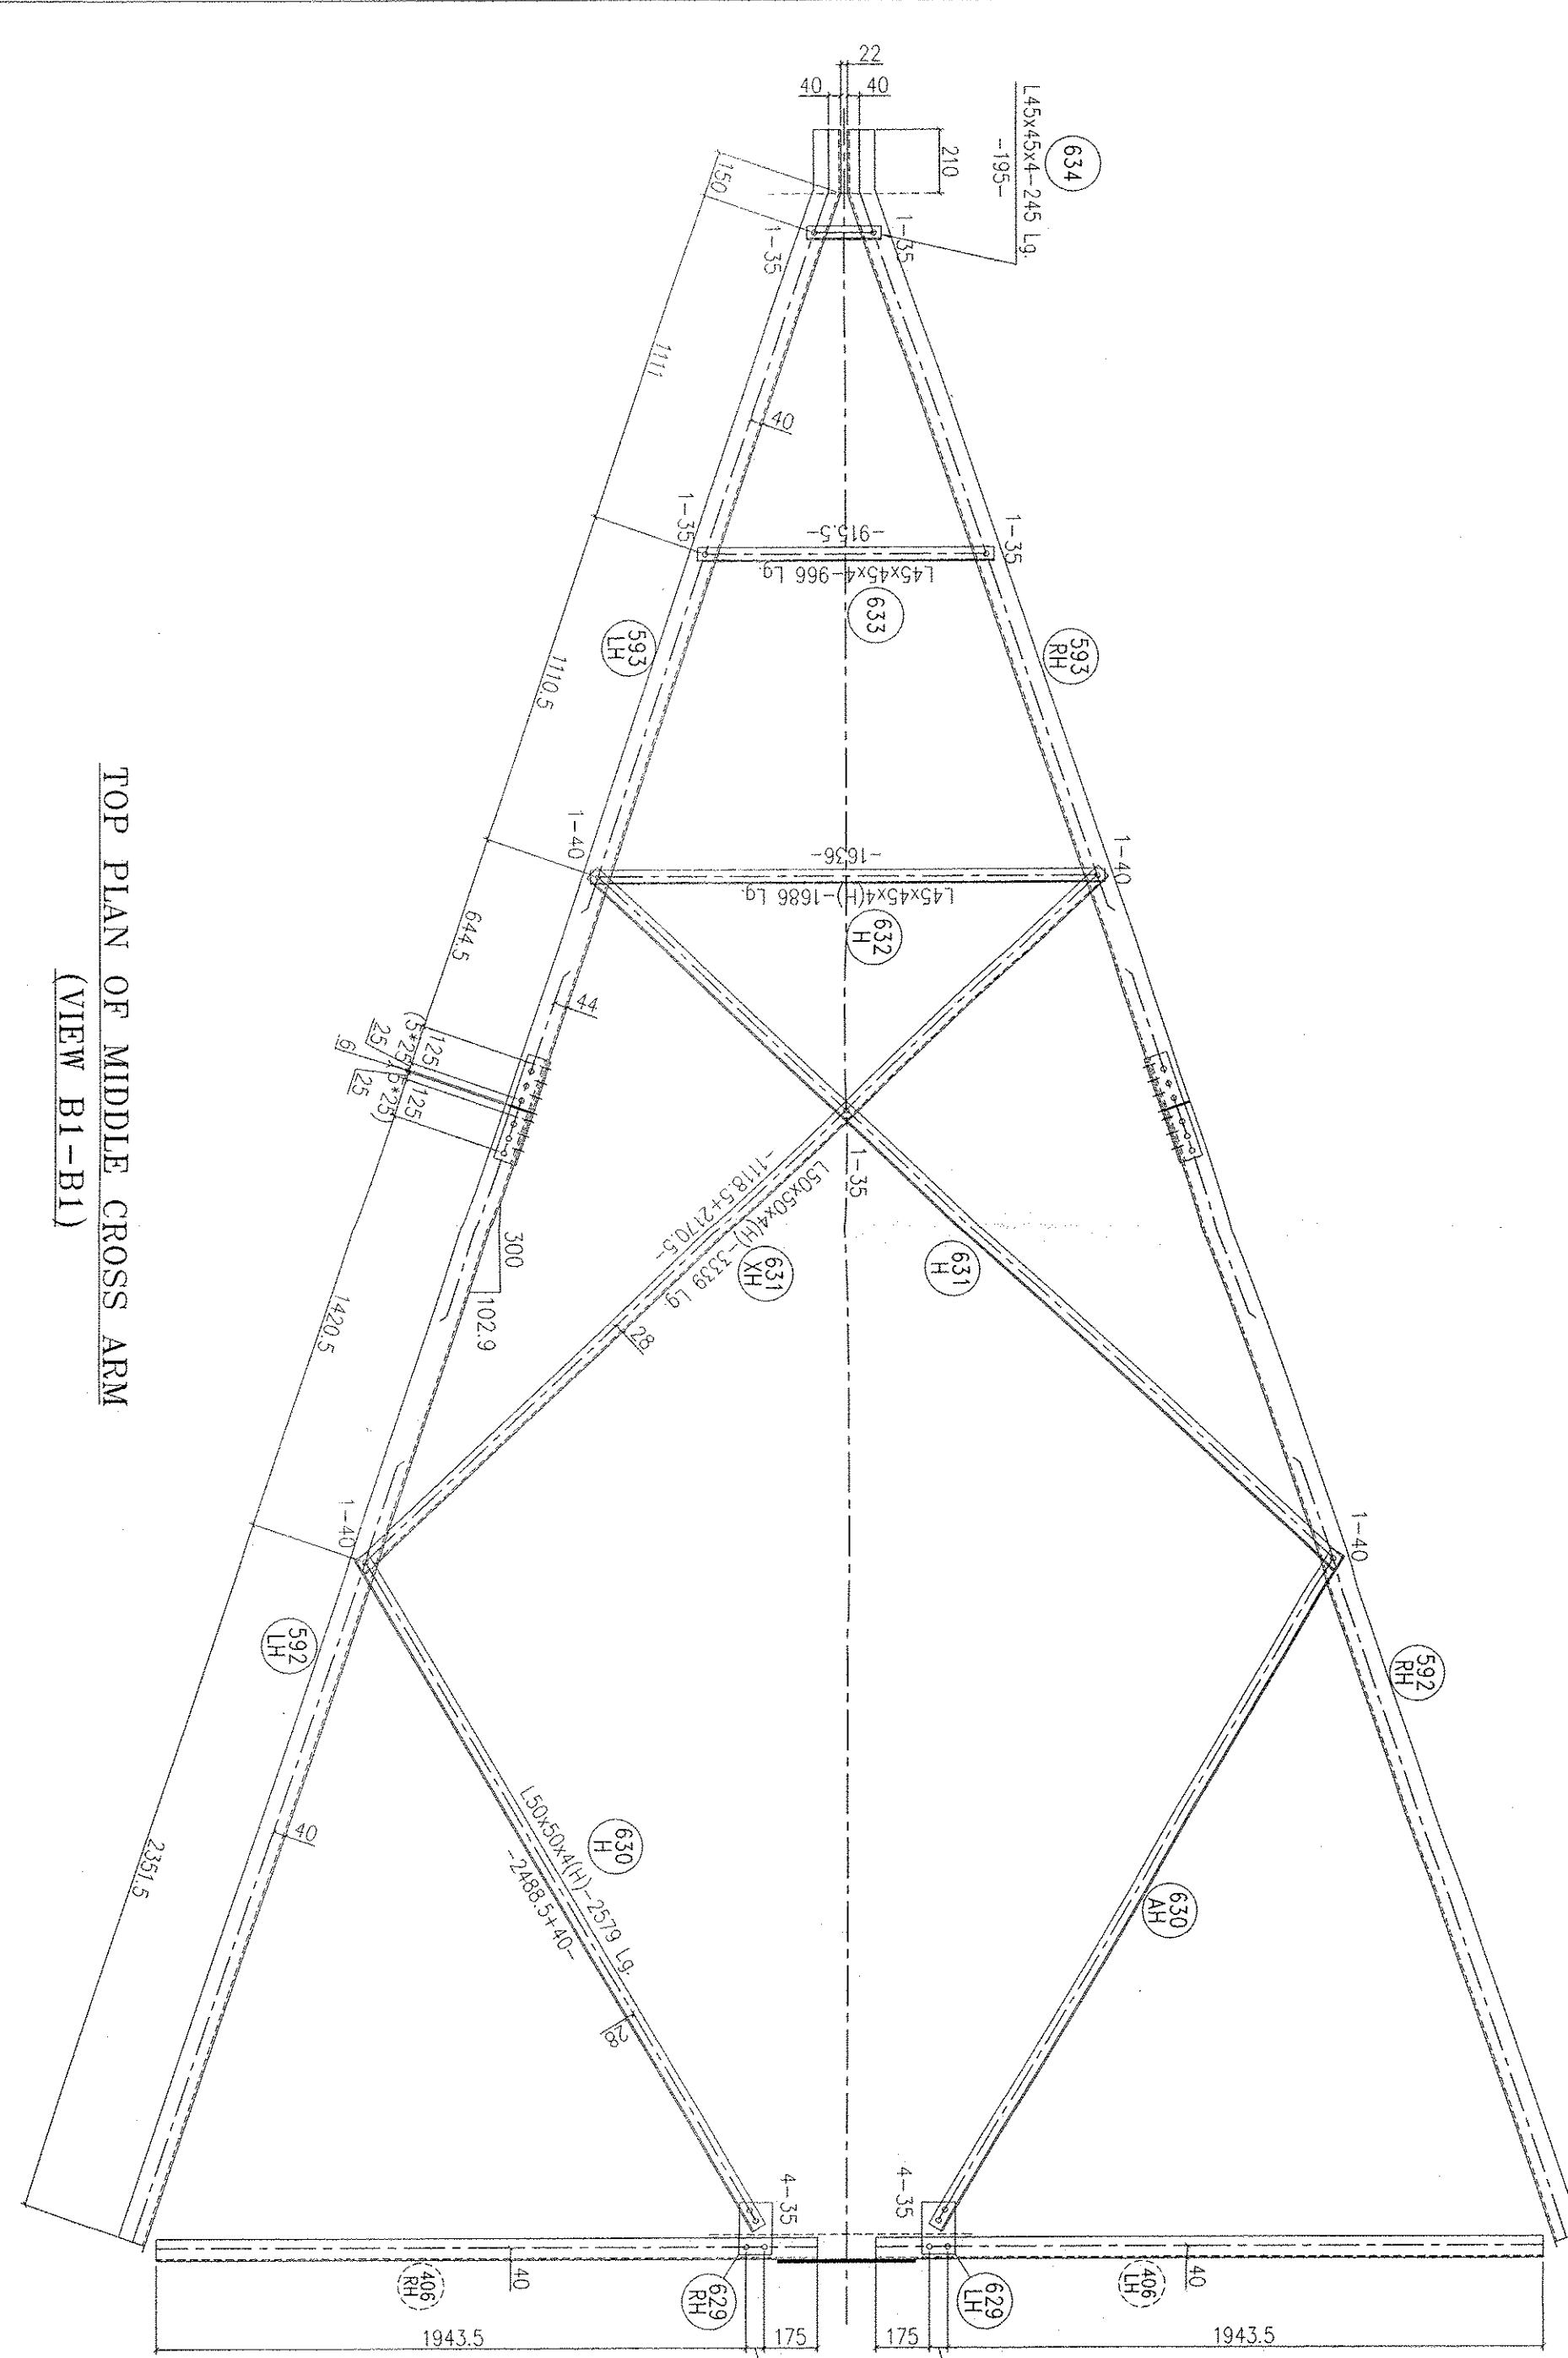




TOP PLAN OF MIDDLE CROSS ARM
(VIEW B1-B1)

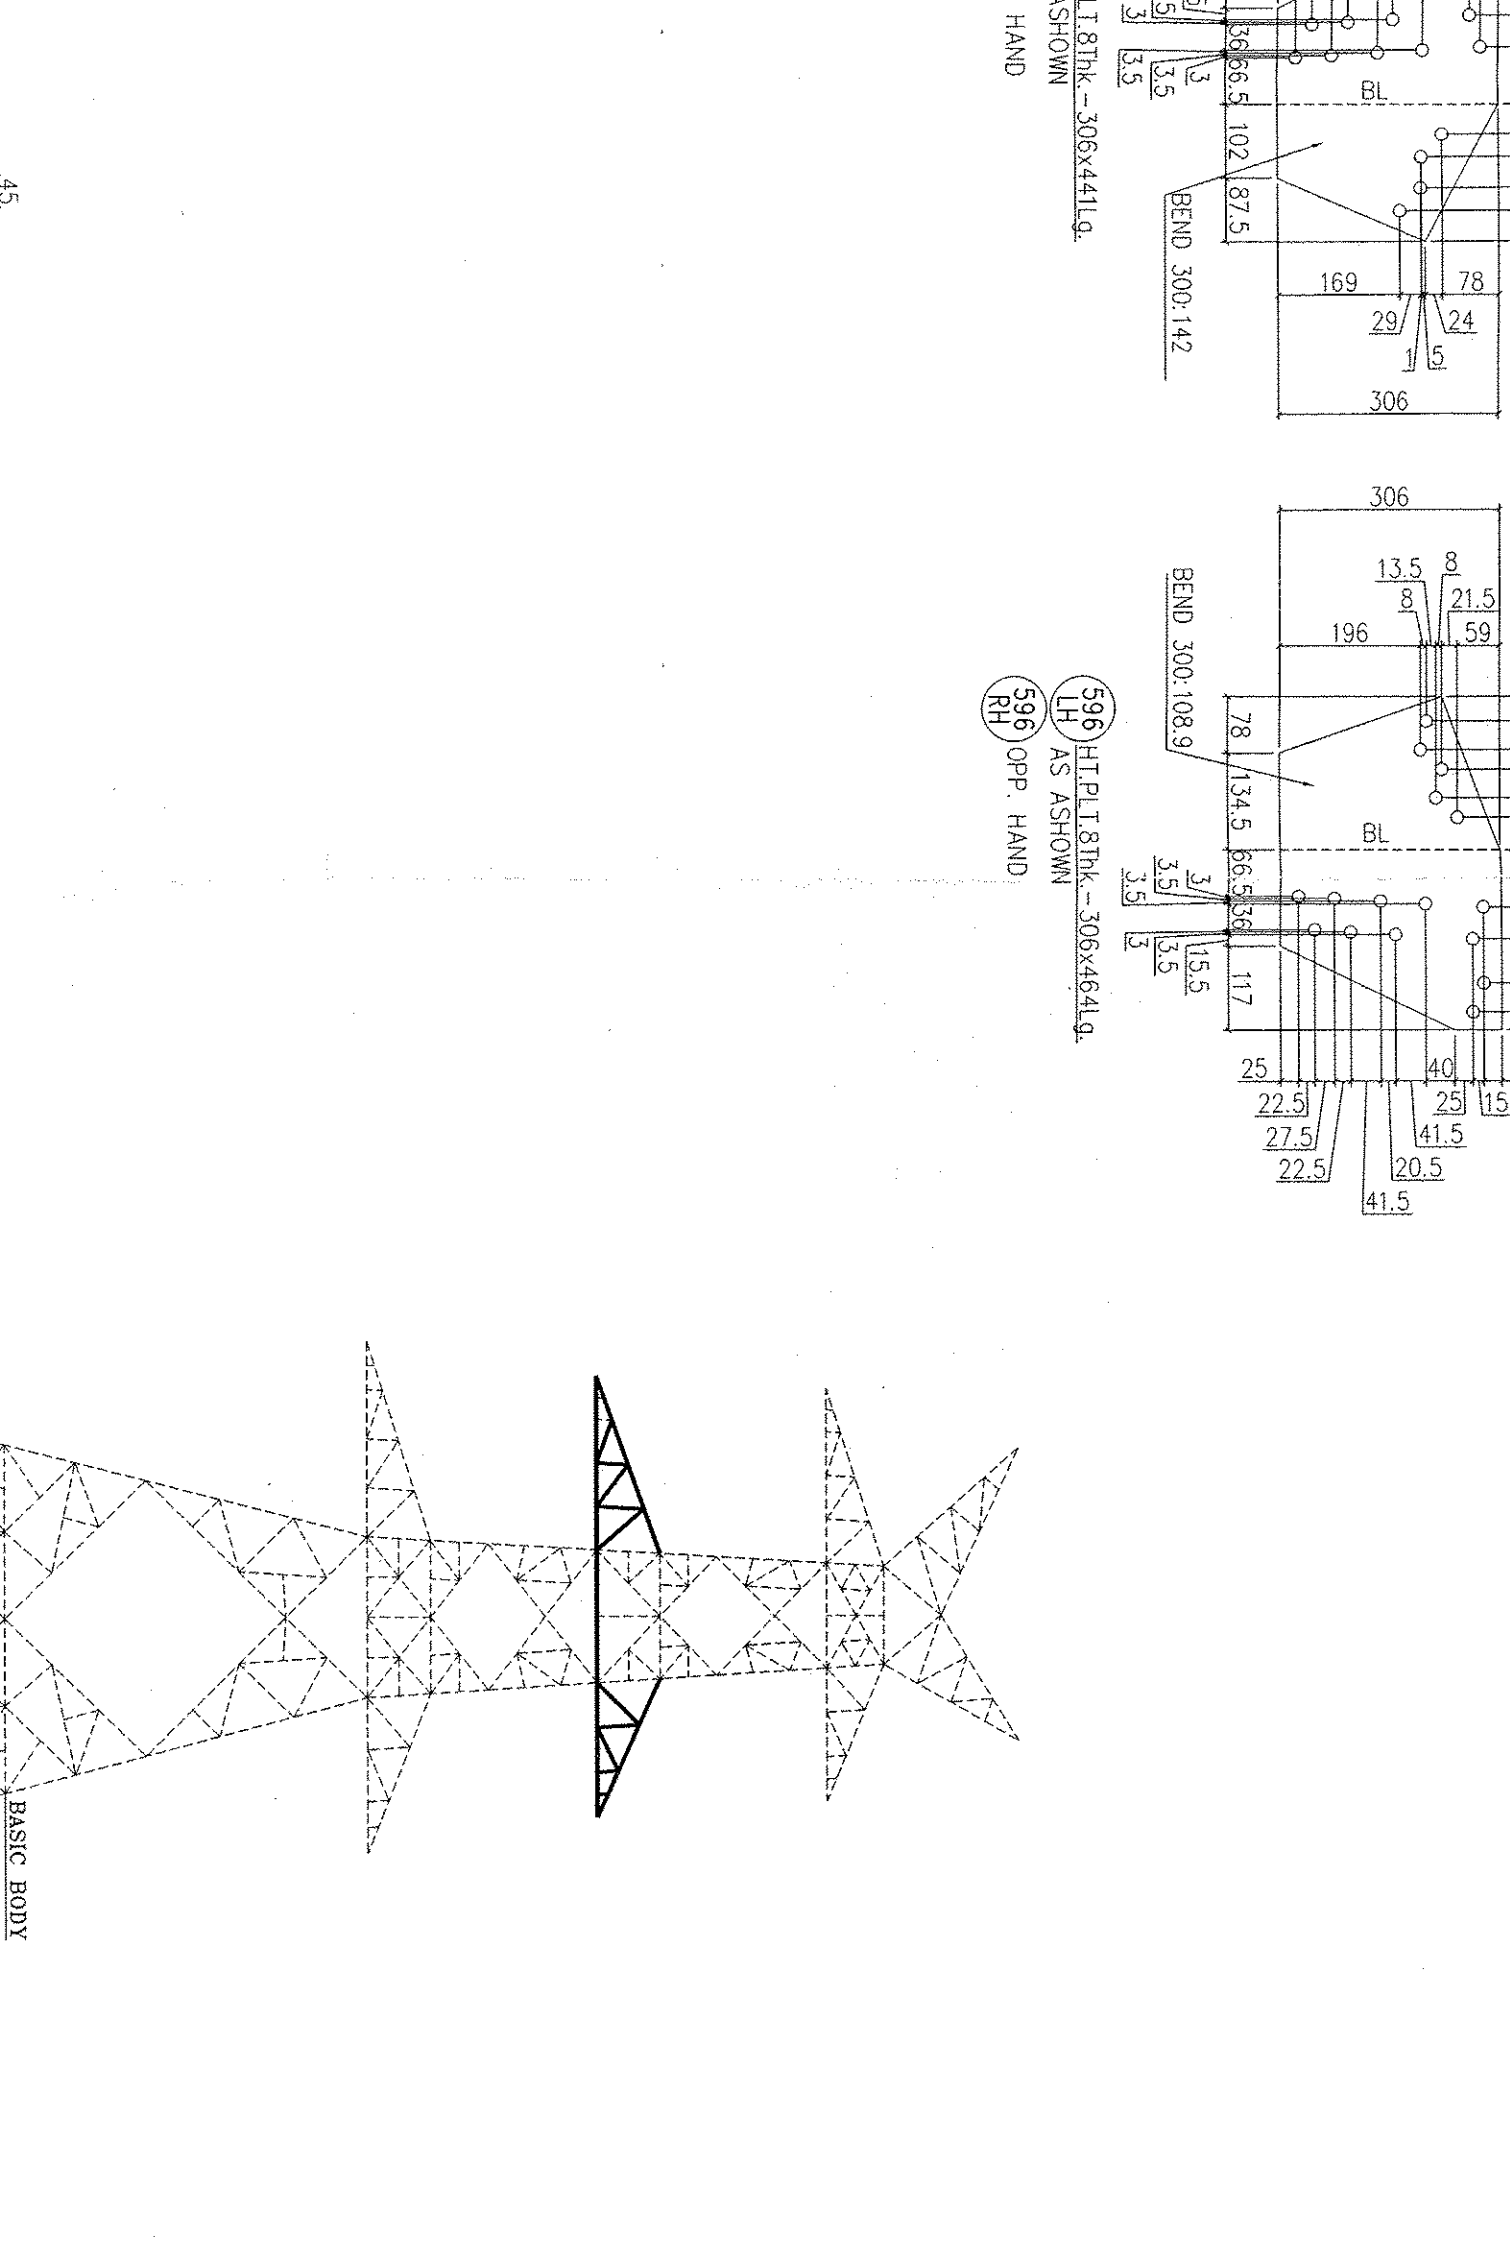

ELEVATION OF MIDDLE CROSS ARM

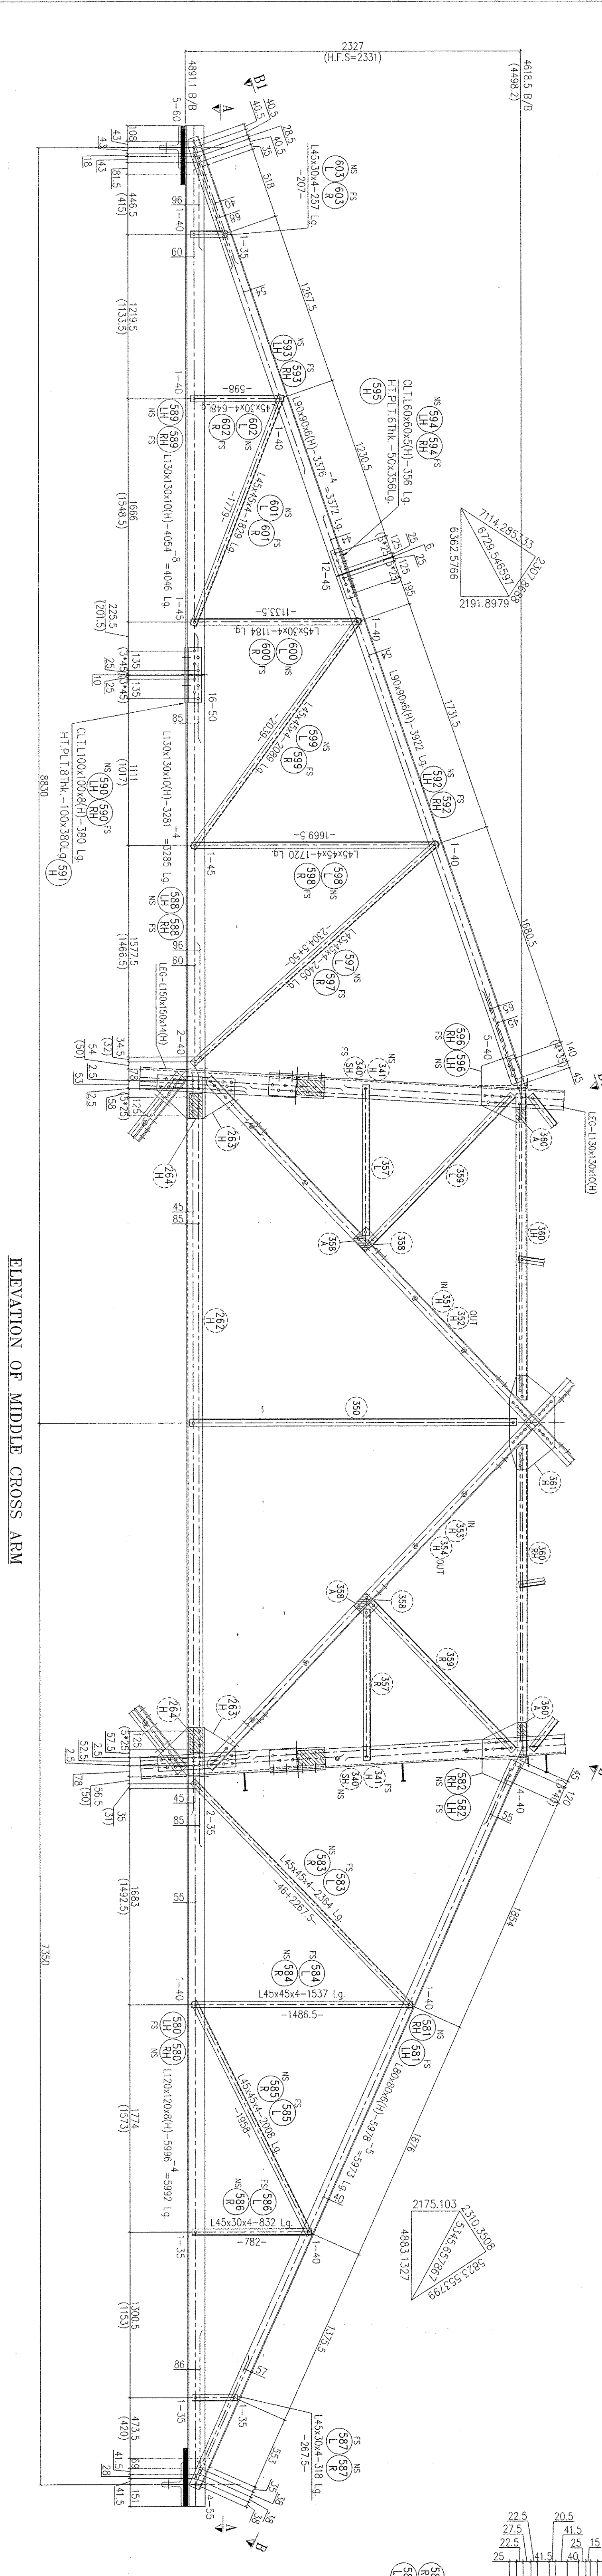

BOTTOM PLAN OF MIDDLE CROSS ARM
(VIEW A-A)

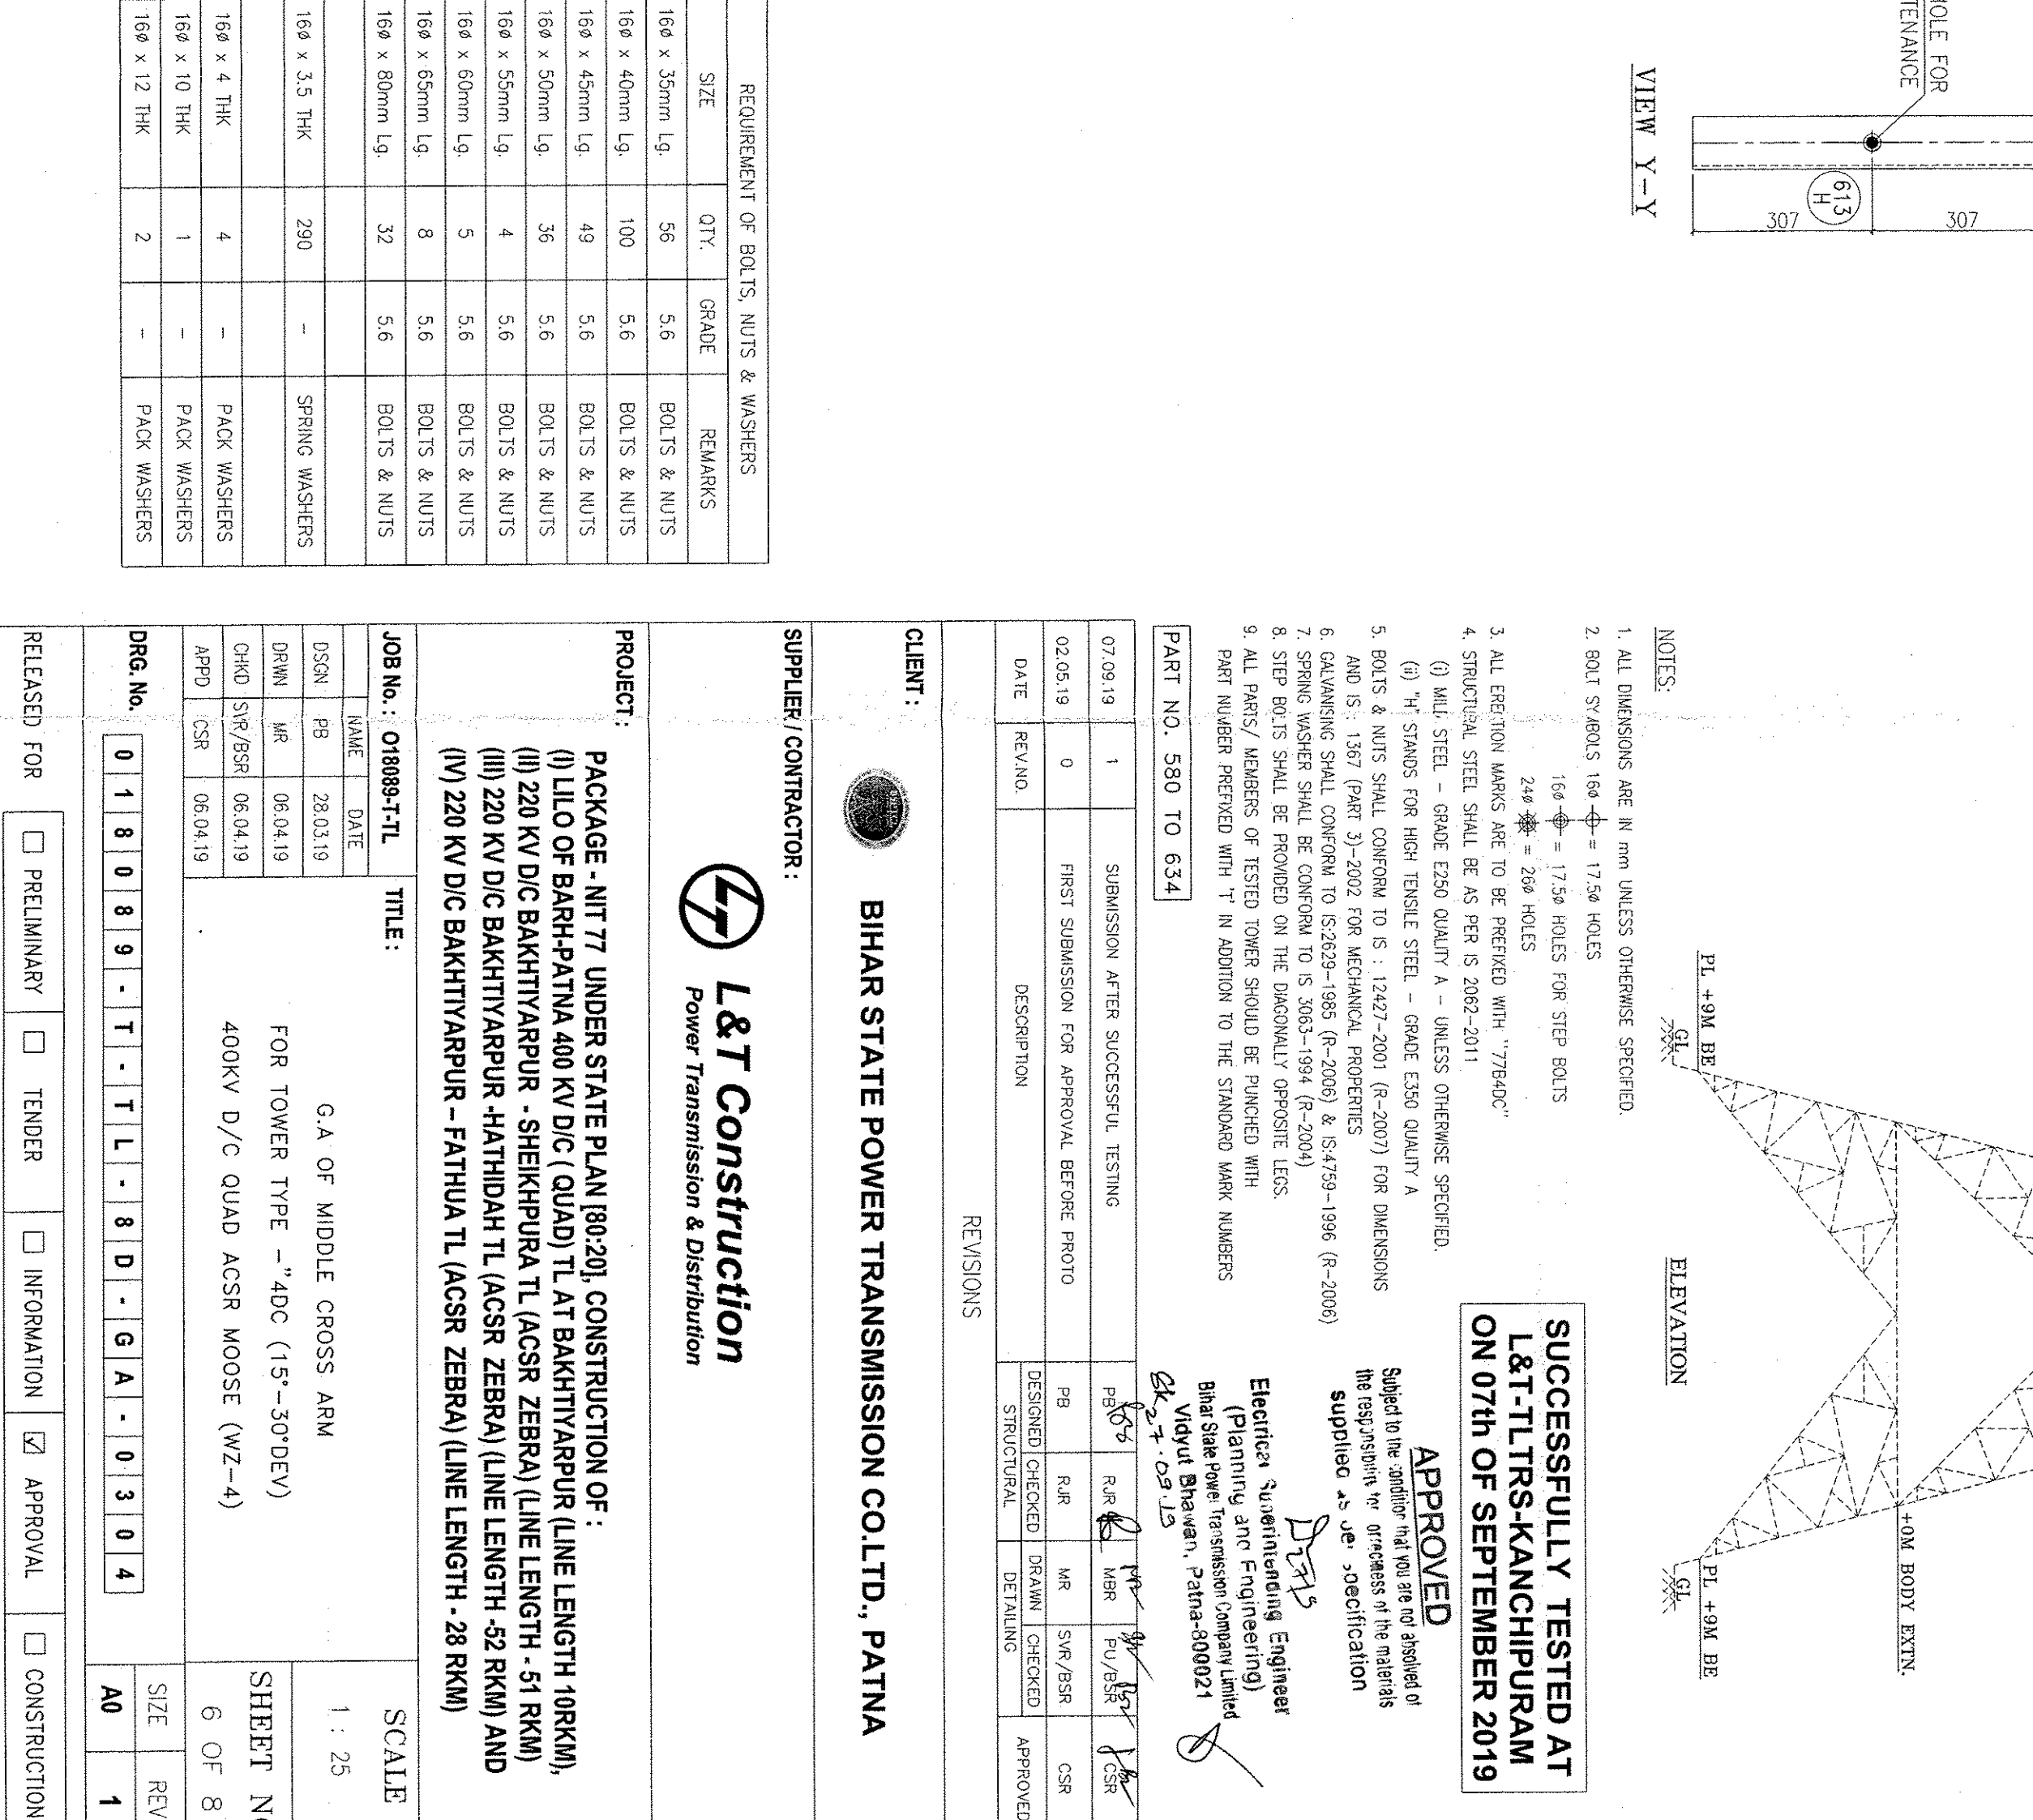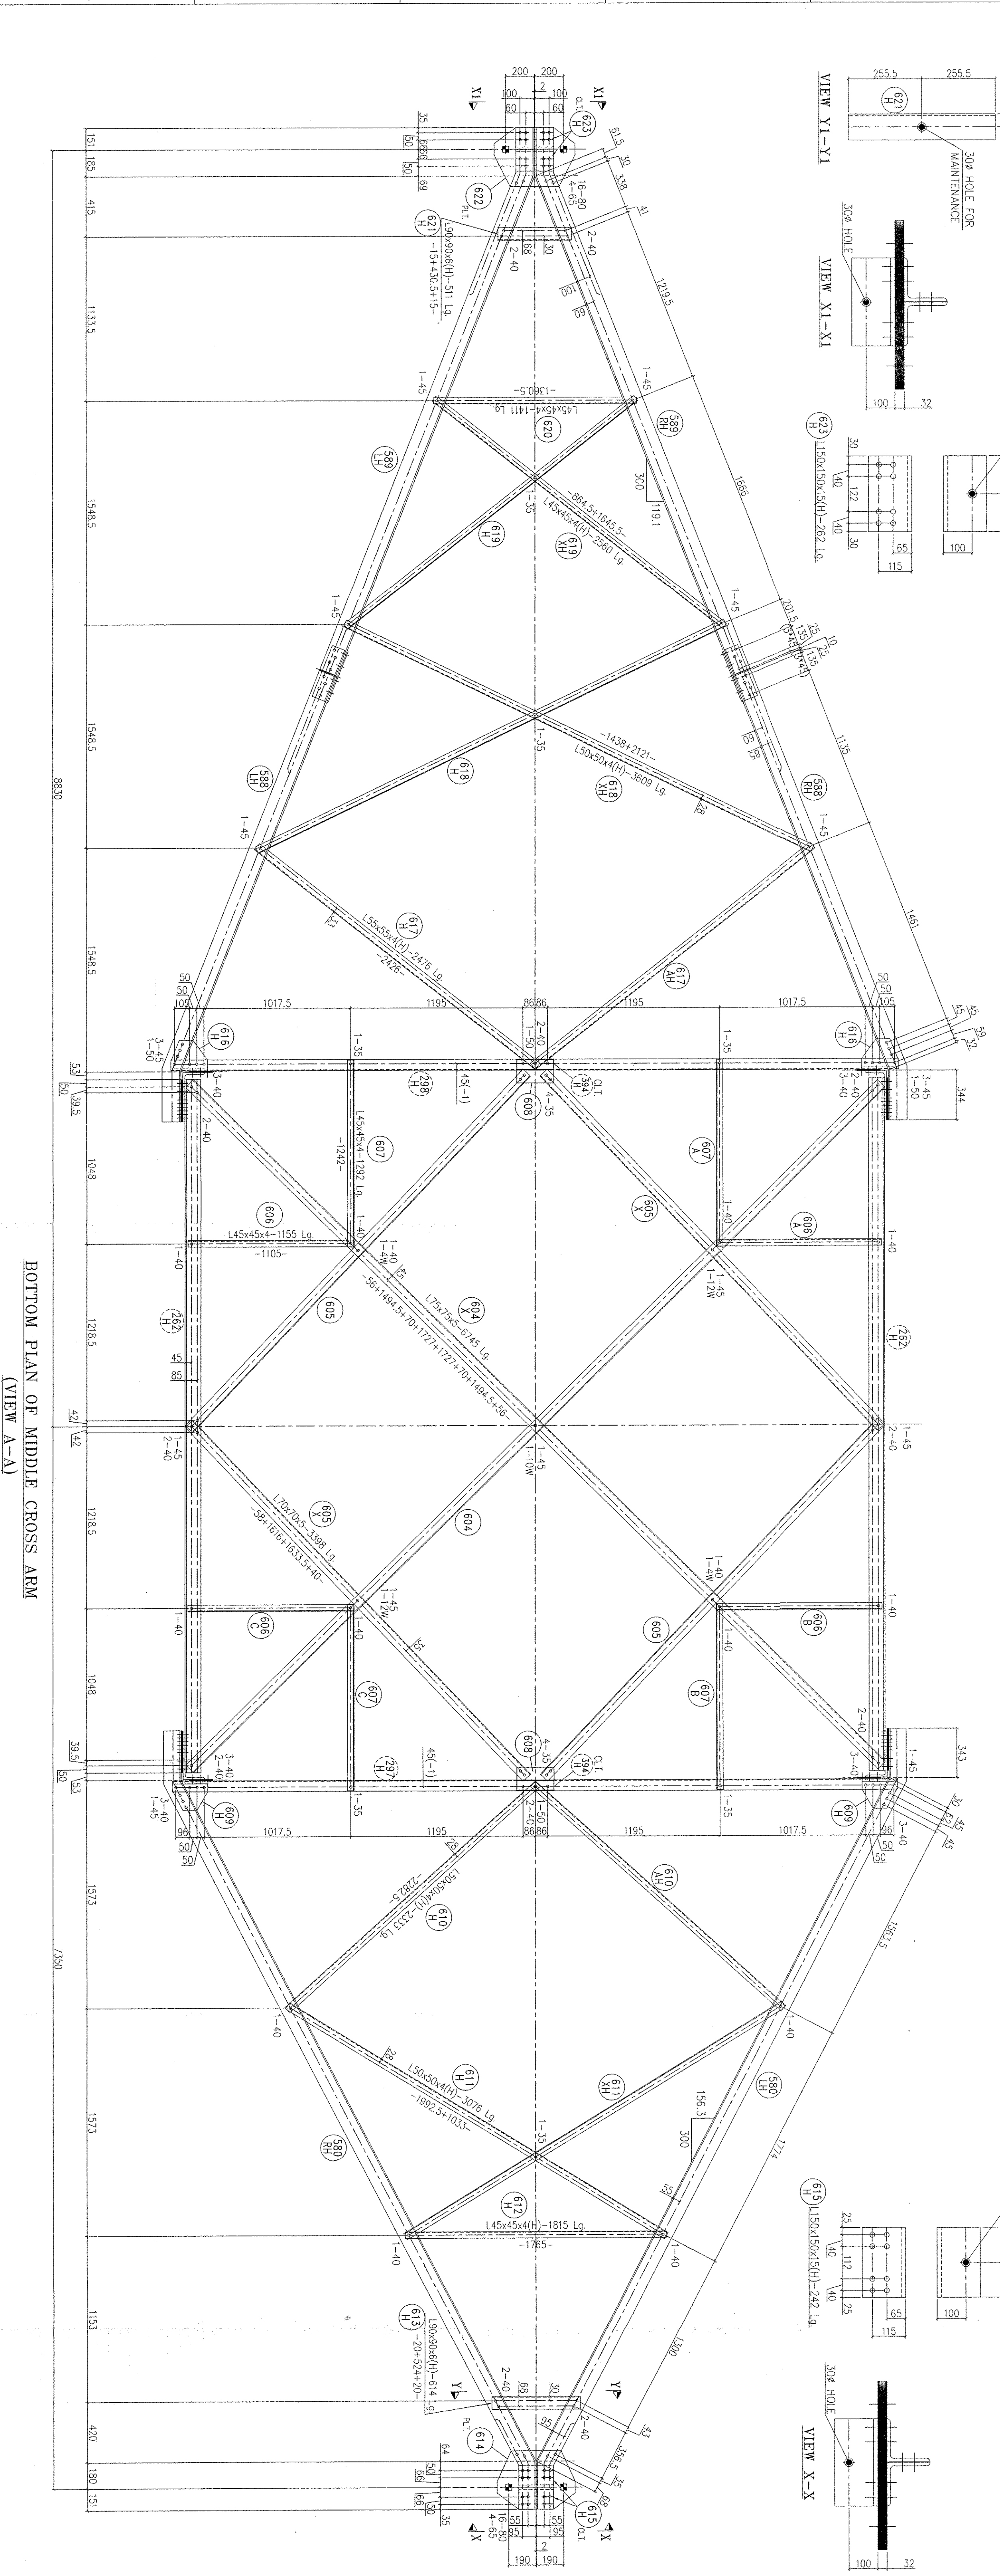

144-15