
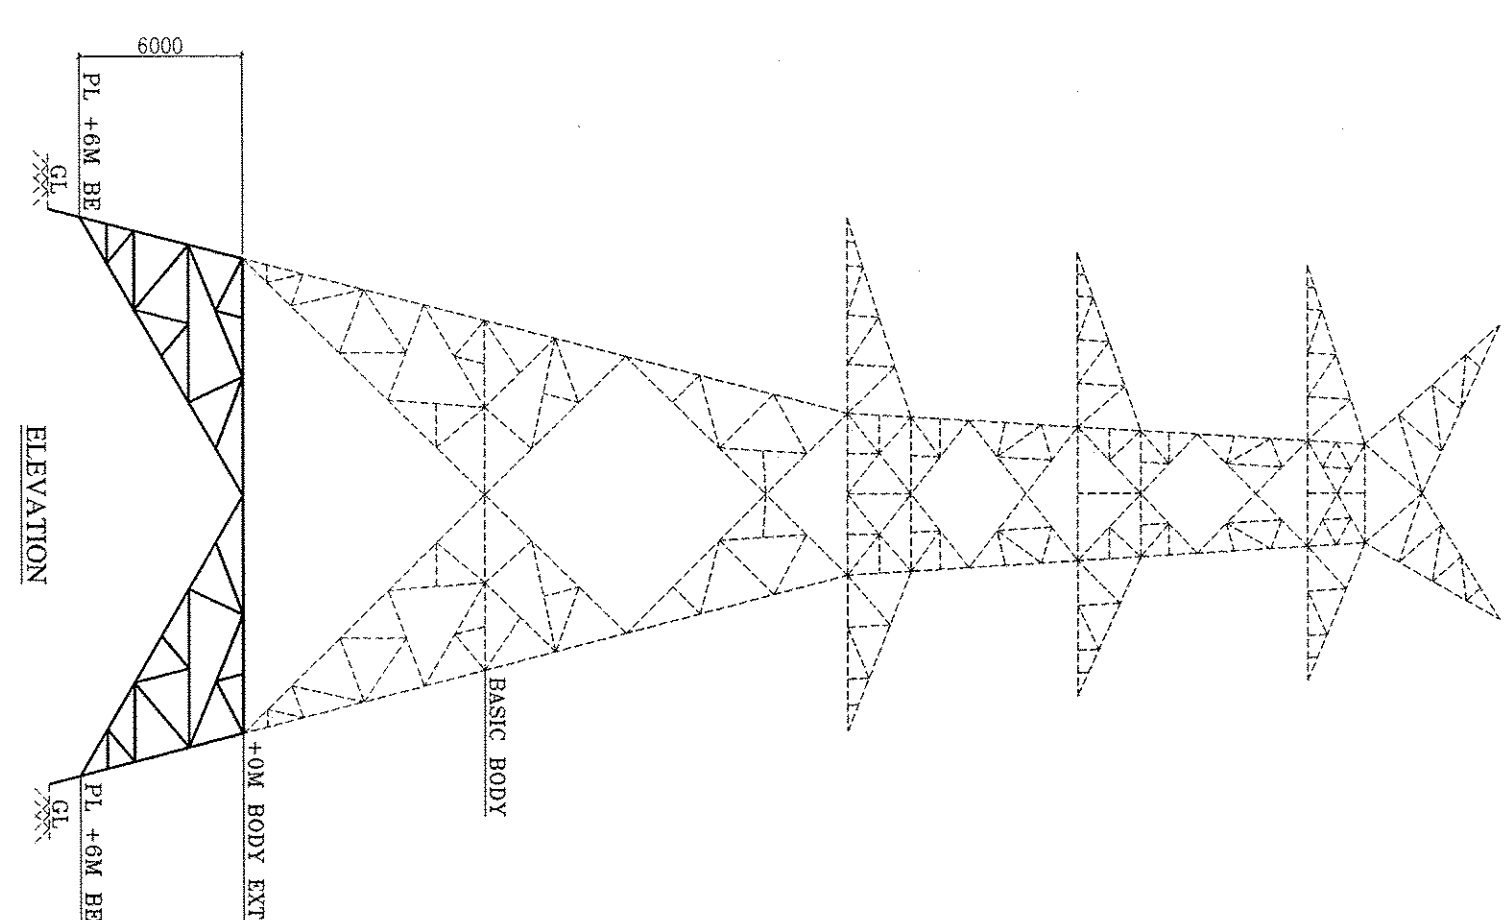
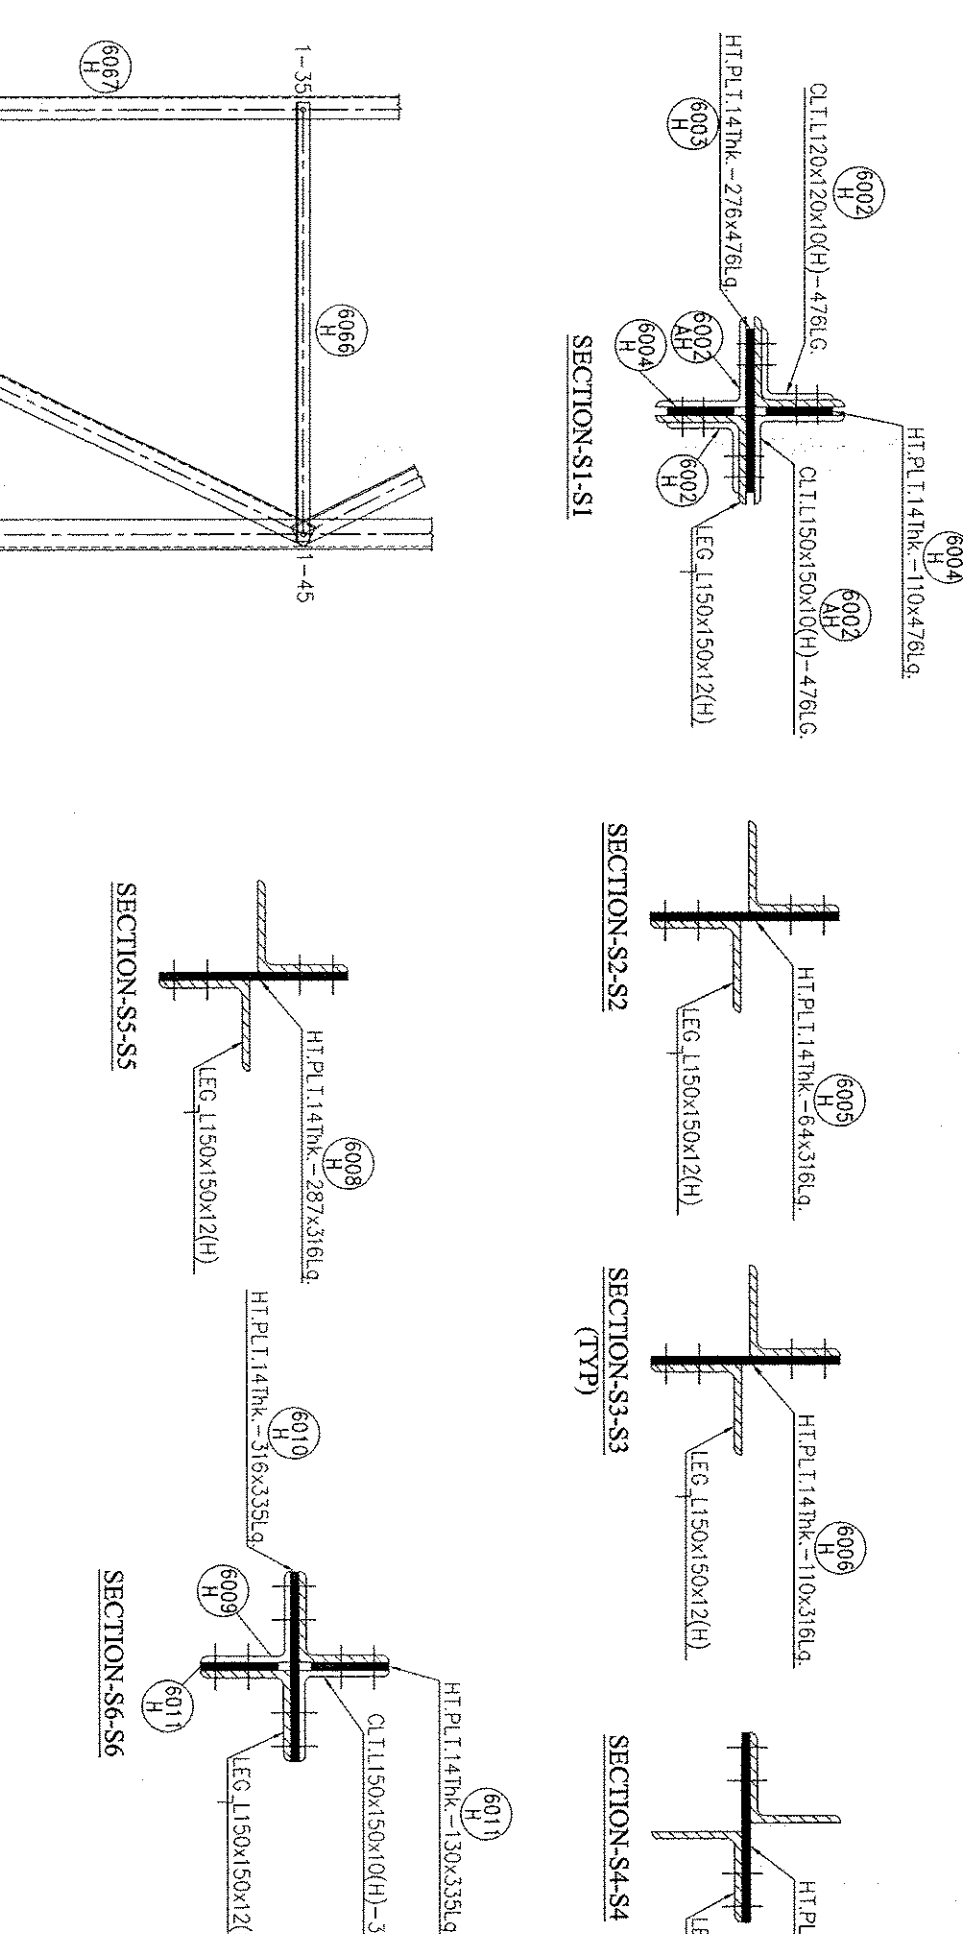


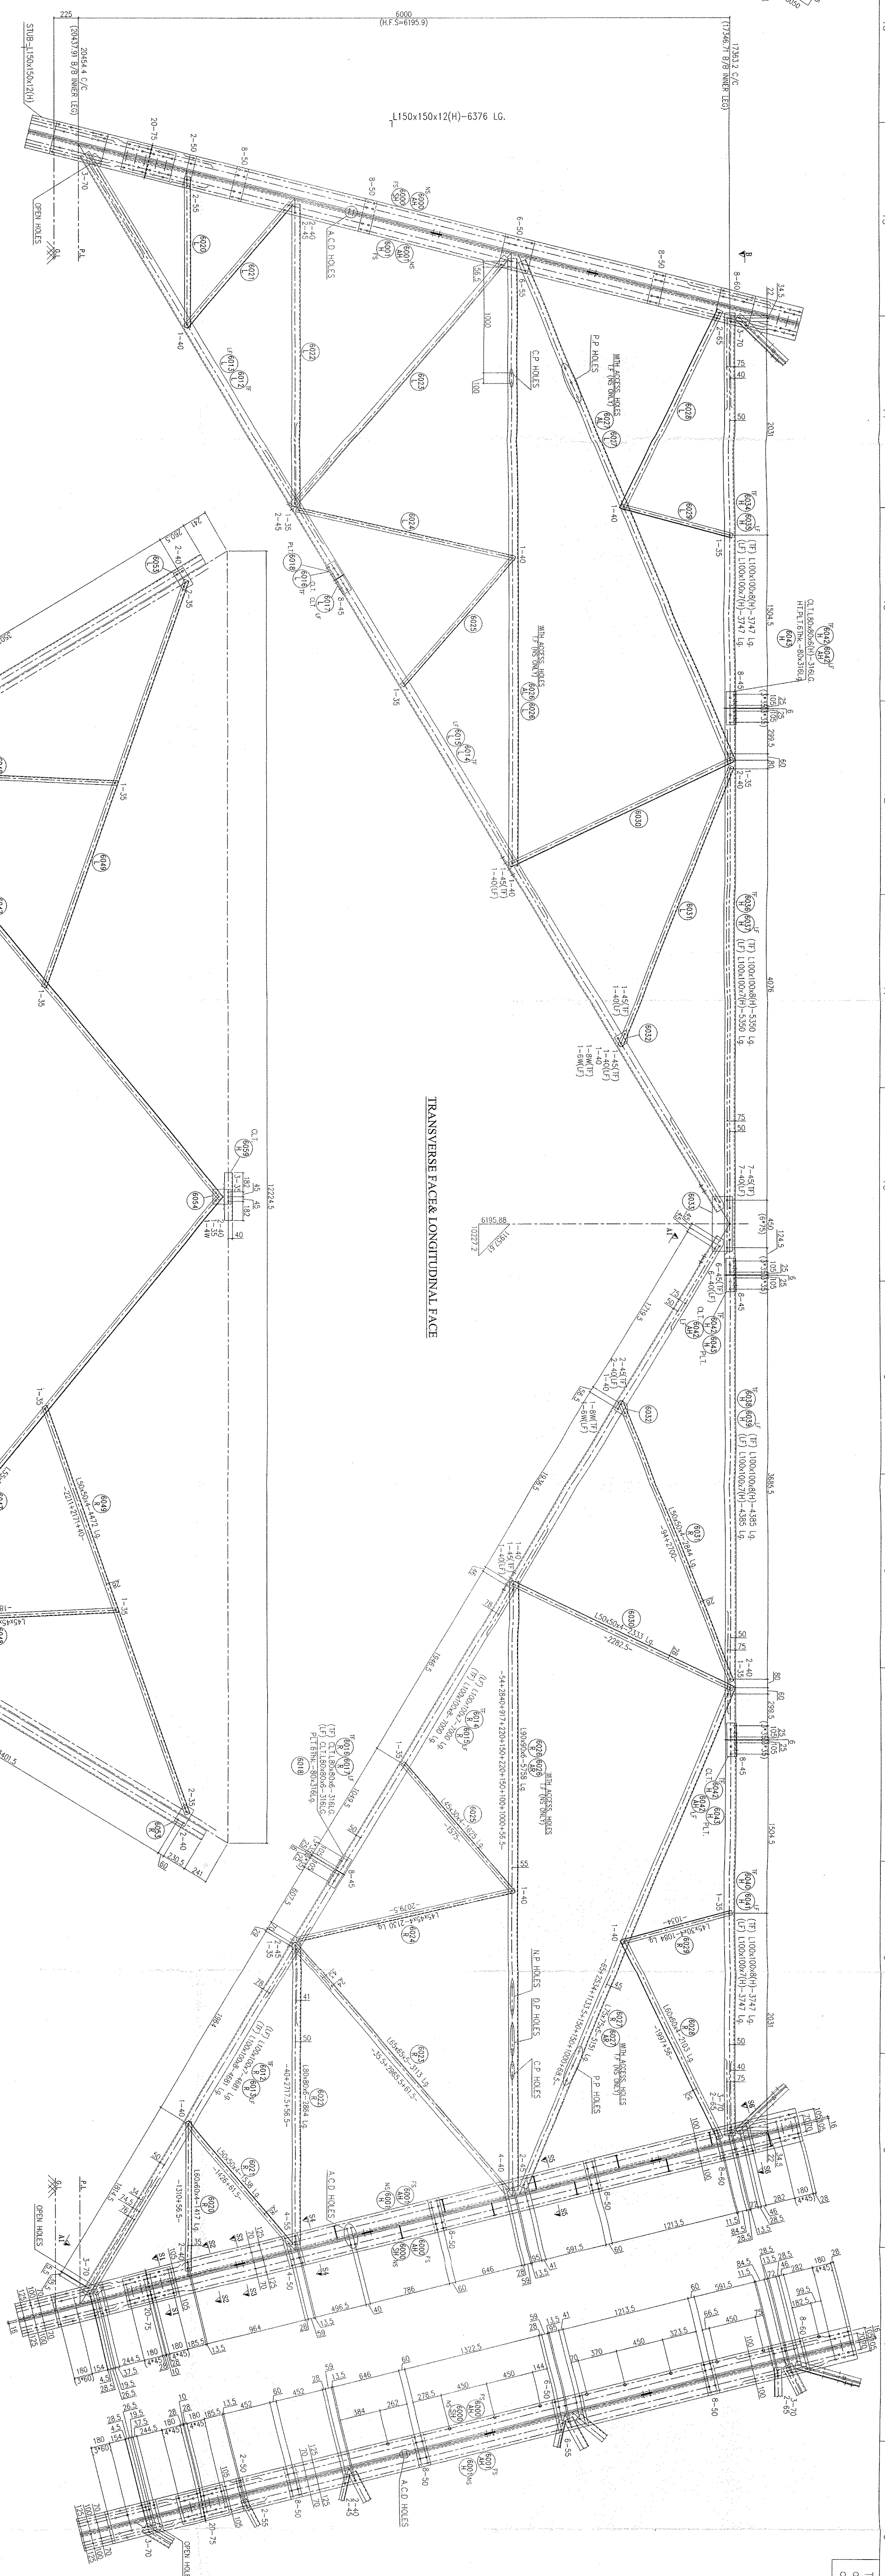

REPERIMENT OF GYTS WITH SQUARES					
	DIC	GYS	SQAC	SCANS	
16x x 20cm U _g	208	5.0	BOLTS & NUTS		
16x x 20cm U _g	279	5.0	BOLTS & NUTS		
16x x 20cm U _g	294	5.0	BOLTS & NUTS		
16x x 20cm U _g	212	5.0	BOLTS & NUTS		
16x x 20cm U _g	48	5.0	BOLTS & NUTS		
16x x 20cm U _g	64	5.0	BOLTS & NUTS		
16x x 20cm U _g	64	5.0	BOLTS & NUTS		
16x x 20cm U _g	48	5.0	BOLTS & NUTS		
16x x 20cm U _g	109	5.0	BOLTS & NUTS		
16x x 2.5 INK	1258		SPRING MATHESIS		
16x x 175mm U _g	98	-	30D OIL TJS		
16x x 1 INK	8	-	PACK WASHERS		
16x x 1 INK	8	-	PACK WASHERS		
16x x 1 INK	8	-	PACK WASHERS		

PART NO. 6000 TO 6067		PART NO. 6019 NOT USED	
07/09/13	1	SUBMISSION FOR APPROVAL AFTER PHOTO	
02/02/16		FIRST SUBMISSION FOR APPROVAL BEFORE PHOTO	
DATE	REASON	DISCIPLINARY	
		PP	PP
		FA	FA
		MR	MR
		PP/MS	PP/MS
		SP	SP
		SWAN	SWAN
		DISCIPLINARY	DISCIPLINARY
		APPROVED	APPROVED

PROJECT: PACKAGE - NIT 77 UNDER STATE PLAN (89-20), CONSTRUCTION OF:
 (i) LLO OF BARRI-PATIA 400 (V/C QUAD) TL AT BAKHTIYAPUR (LINE LENGTH - 108KM),
 (ii) 220 KV DC BAKHTIYAPUR - SHEKHUPURA TL (ACSR ZEBRA (LINE LENGTH - 51 ROM),
 (iii) 220 KV DC BAKHTIYAPUR - FATHIHAH TL (ACSR ZEBRA (LINE LENGTH - 52 ROM) AND
 (iv) 220 KV DC BAKHTIYAPUR - FATHIA TL (ACSR ZEBRA (LINE LENGTH - 28 ROM)

PLEASED FOR	☐ PRELIMINARY	☐ TENDER	☐ INFORMATION	☒ APPROVAL	☐ CONSTRUCTION											
Pkg. No.	0 1 3 0 8 9 . T . T L . 3 D . G A . 0 3 0 6												SIZE	A0	REV.	1
DRAWN BY	JMS															
CHECKED BY	JMS															
DATE	05.04.19															
TOWER TYPE	- 40C (1.5X - 30P/L)												SHEET NO.	1	OF	1
40KX D/C QUAD ACSR MOOSE (WZ-4)																