
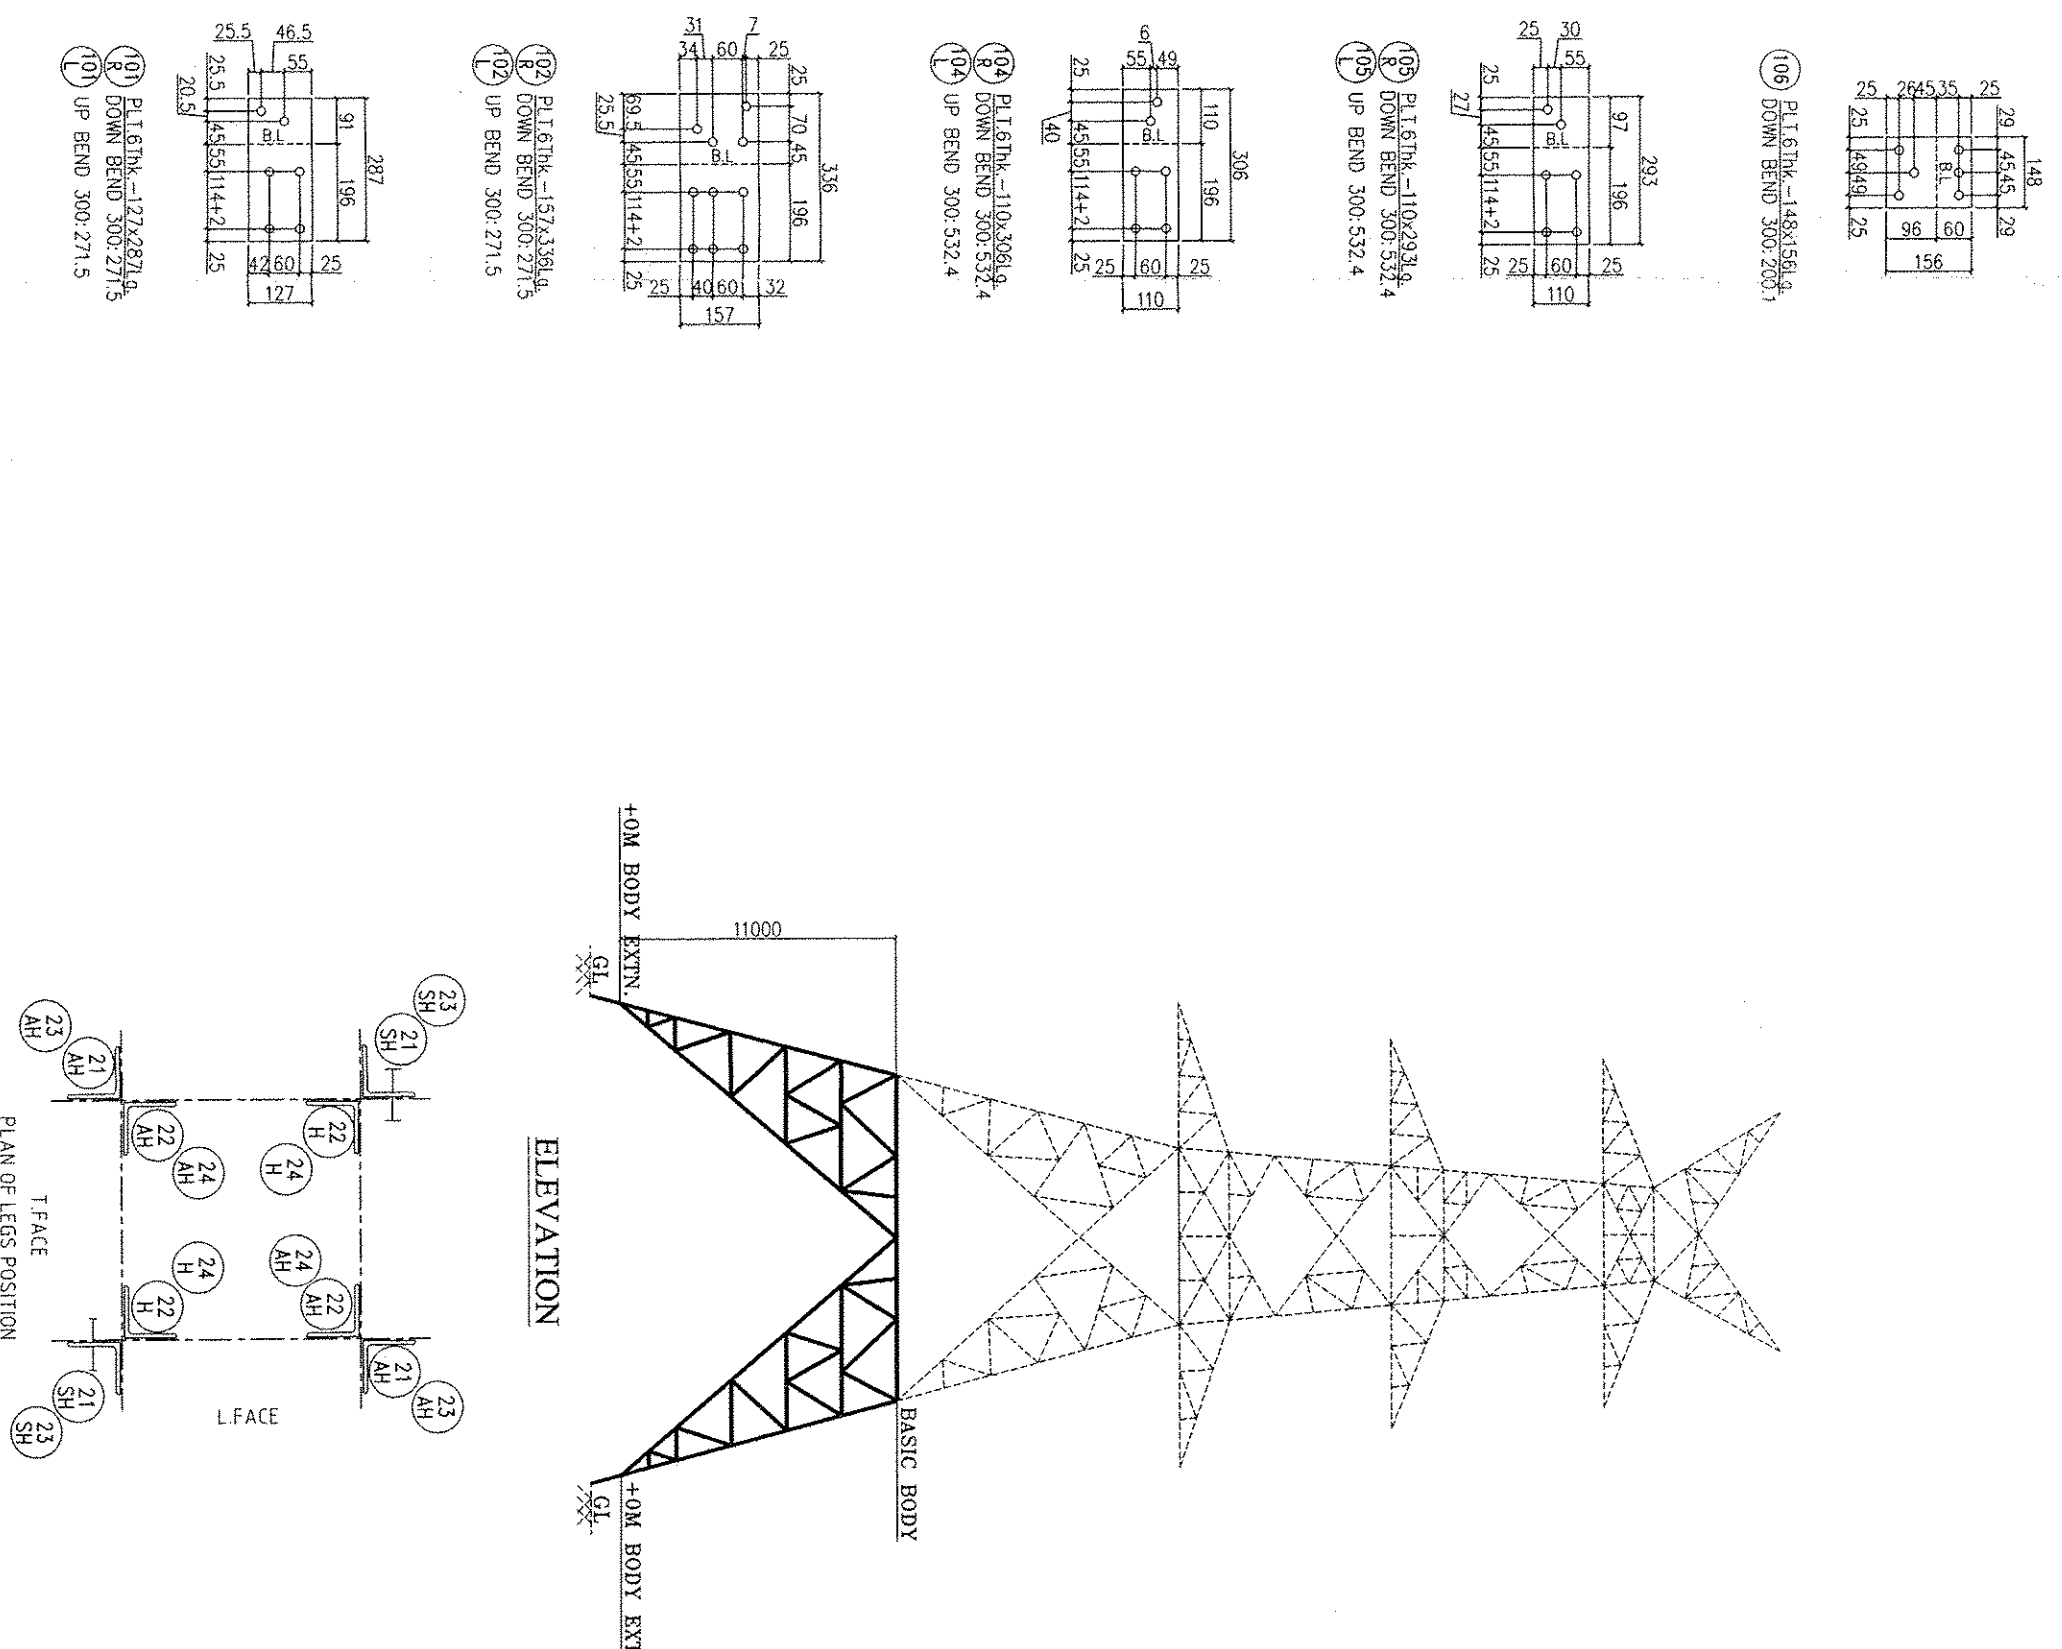
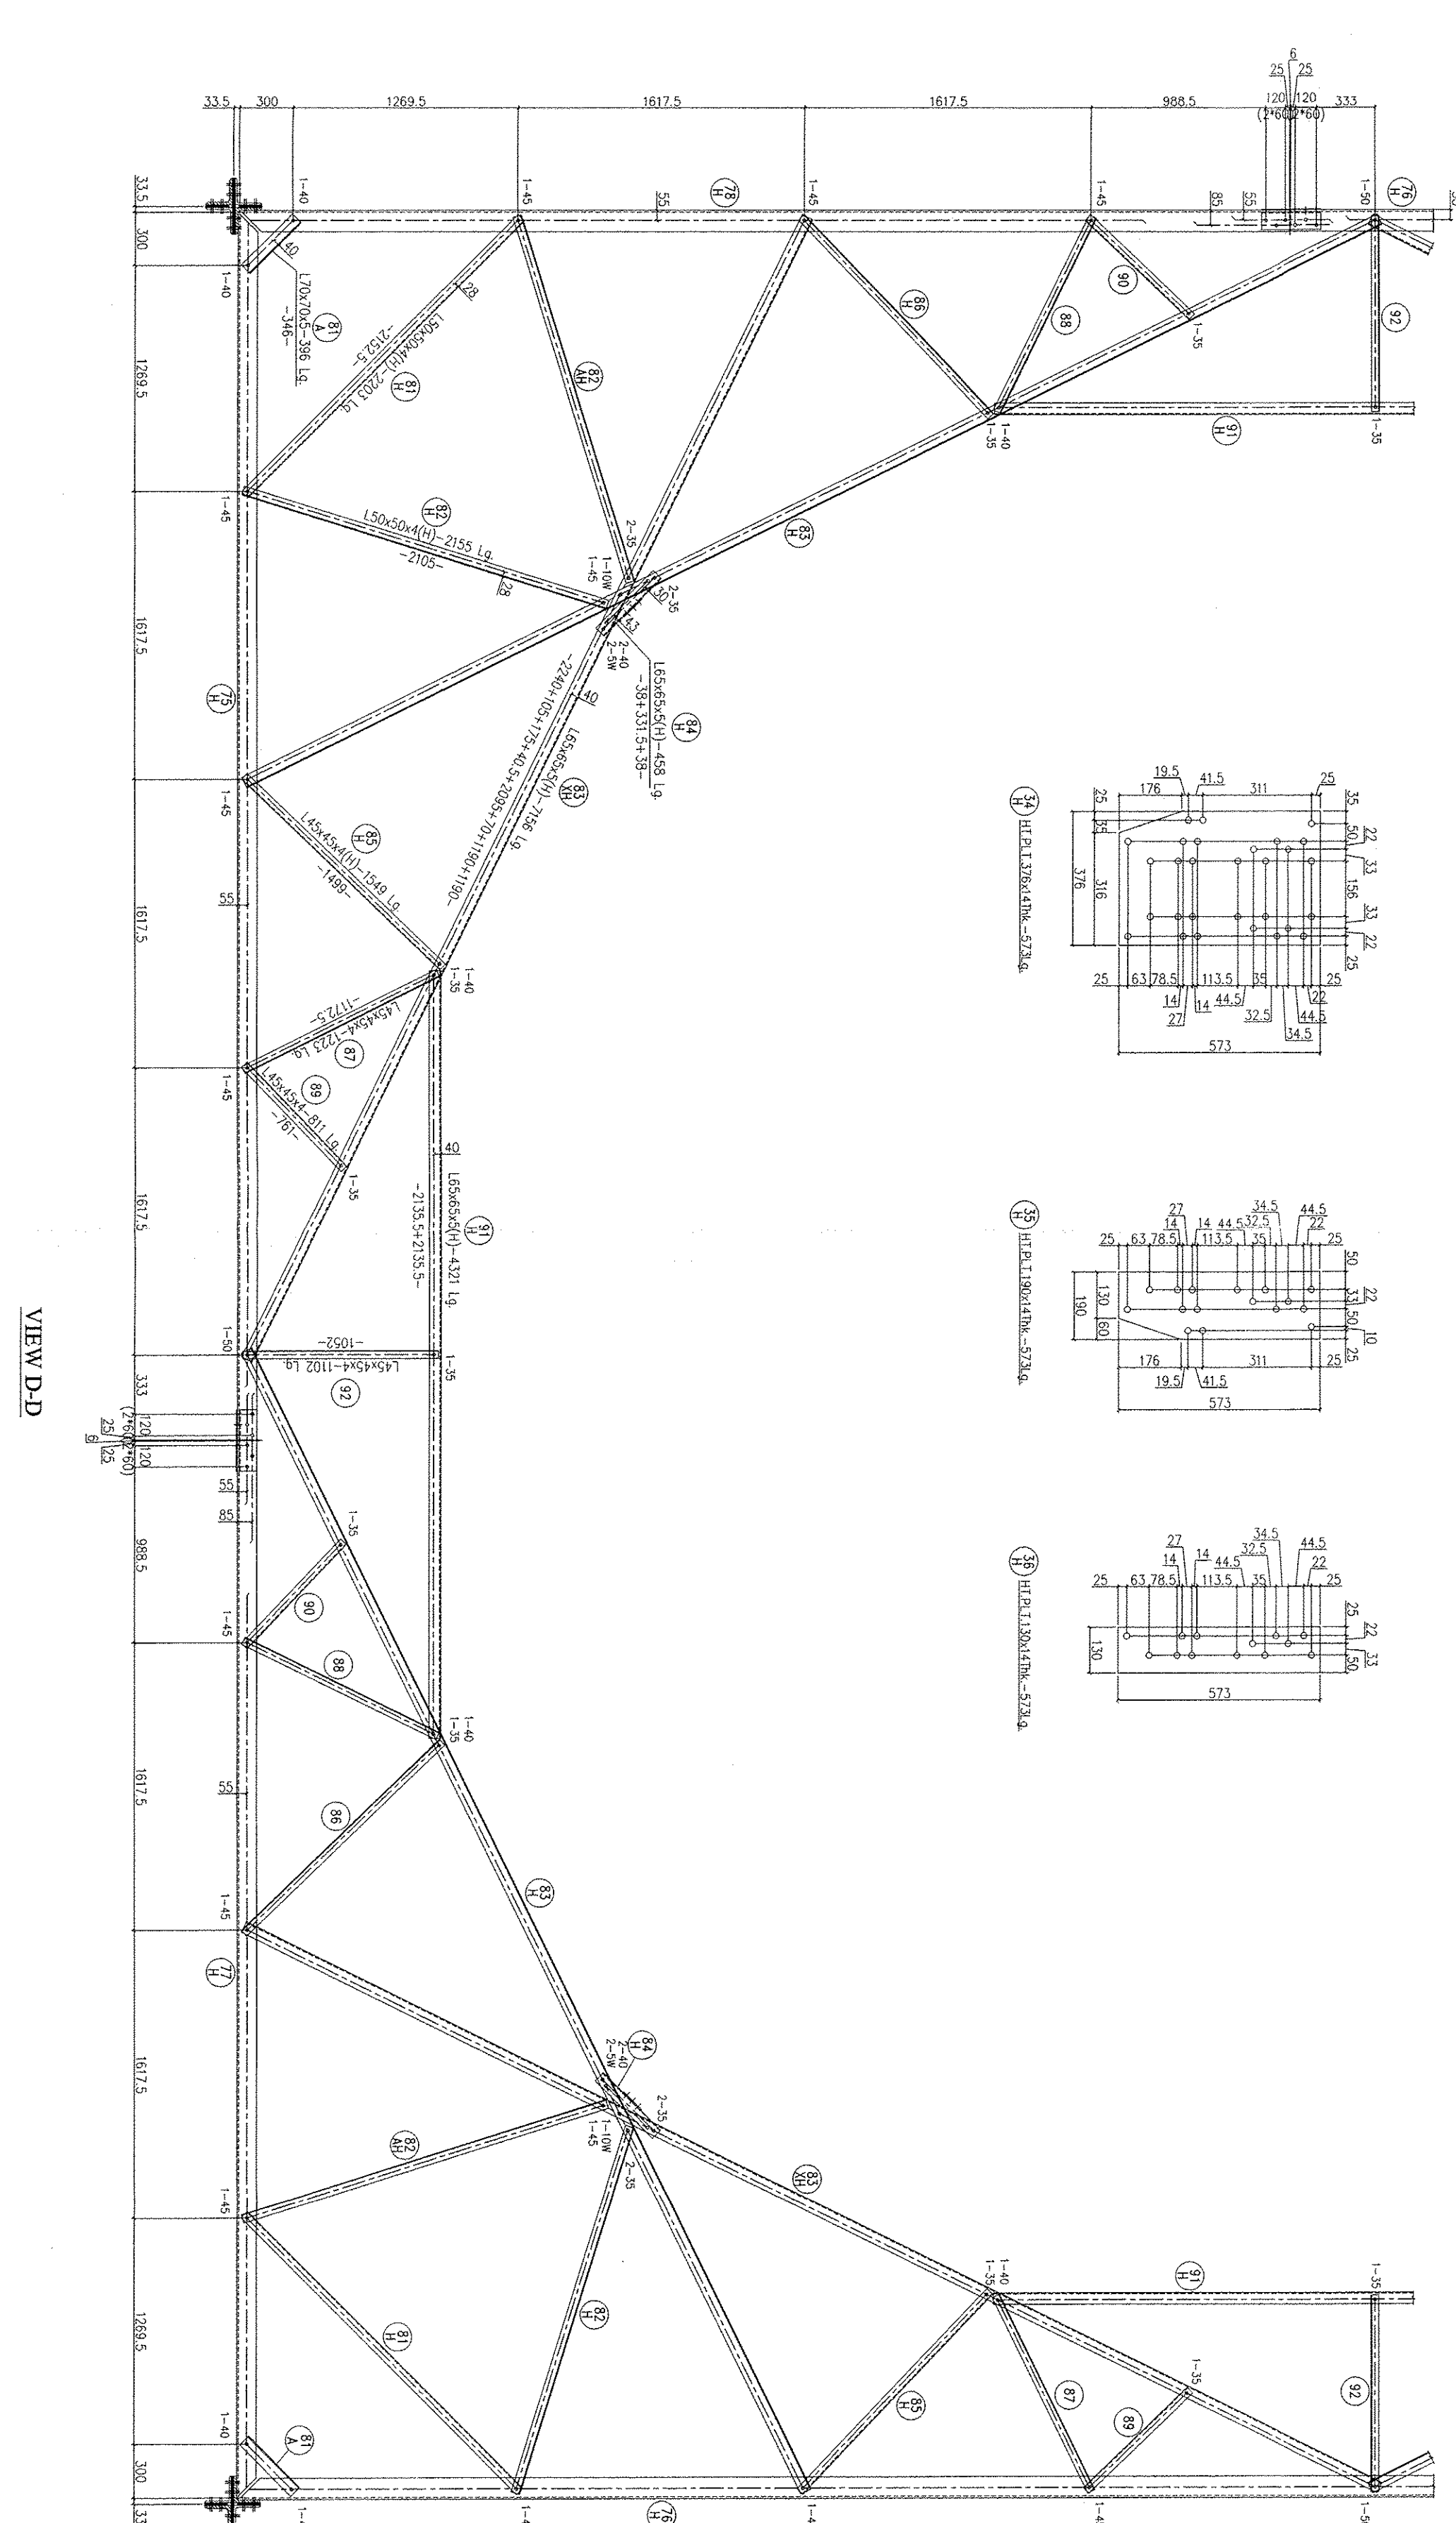


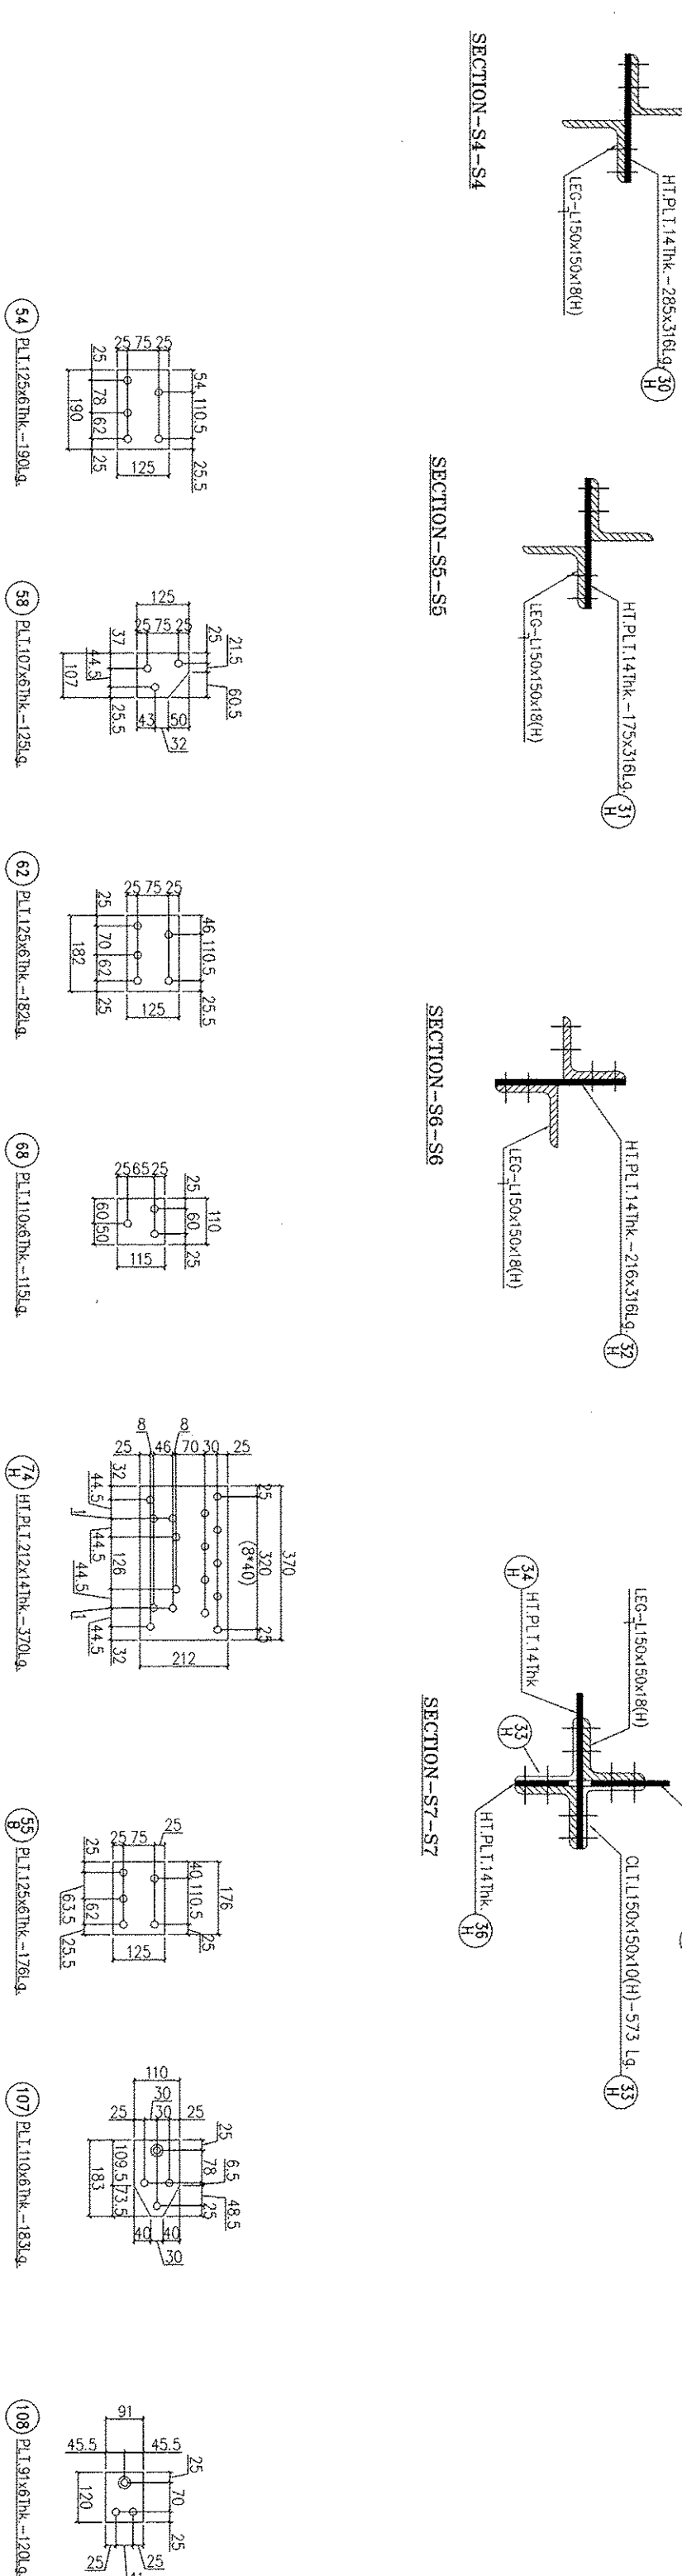


SUCCESSFULLY TESTED AT
L&T-TLTRS-KANCHIPURAM
ON 23rd OF JULY 2019

1. ALL DIMENSIONS ARE IN MM UNLESS OTHERWISE SPECIFIED.

2. BOLT SYMBOLS: 16 ± 12.54 BOLTS
 16 ± 12.54 HOLES

3. ALL REACTION WALLS ARE TO BE PROVIDED WITH "THROAT"

4. STRUCTURAL STEEL SHALL BE AS PER S-2002-2011

(i) WELD STEEL - GRADE E250 QUALITY A - UNLESS OTHERWISE SPECIFIED


5. BOLTS & NUTS SHALL CONFORM TO IS - 12427-2001 (P-2007) FOR THE DIMENSIONS

6. BOLTS & NUTS SHALL CONFORM TO IS - 12427-2001 (P-2007) FOR THE DIMENSIONS

7. STAINLESS STEEL SHALL BE AS PER IS-2002-2011




PART NO. 21 TO 108

CLIENT:

SUPPLIER / CONTRACTOR: _____

 **L&T Construction**
Power Transmission & Distribution

(I) LULO OF BAKHTIYARPURA 400 KV DIC TL (ACSR) TL AT BAKHTIYARPUR (LINE LENGTH - 100 KM),
(II) 220 KV DIC BAKHTIYARPUR - SHEKHUPURA TL (ACSR ZEBRA) (LINE LENGTH - 51 KKM)
(III) 220 KV DIC BAKHTIYARPUR - HATHIDAH TL (ACSR ZEBRA) (LINE LENGTH - 52 KKM) AND
(IV) 220 KV DIC BAKHTIYARPUR - PATHUDA TL (ACSR ZEBRA) (LINE LENGTH - 28 KKM)

JOE No. : 018083-T-IL	TITLE :	SCAL
NAME	DATE	

OSGN		
R9X	25.02.19	
TOWER TYPE "ADN/TO" - 60M / OE/O" - 18.5"		

DATE	26.02.19
BY	SR/BSR
CHKD	

400KV D/C QUAD ACSR MOOSE (WZ-4)

SHEET

[illegible]

URKs. no.	0	1	8	0	8	9	.	T	.	T	L	.	8	D	.	G	A	.	0	4	0	3
	A0																					

RELEASED FOR	☐ PRELIMINARY	☐ TENDER	☐ INFORMATION	☒ APPROVAL	☐ CONSTRUCTION
--------------	--------------------------------------	---------------------------------	--------------------------------------	--	---------------------------------------

[illegible]

