


SINGLE LINE DIAGRAM OF 132/33 KV GSS AURANGABAD

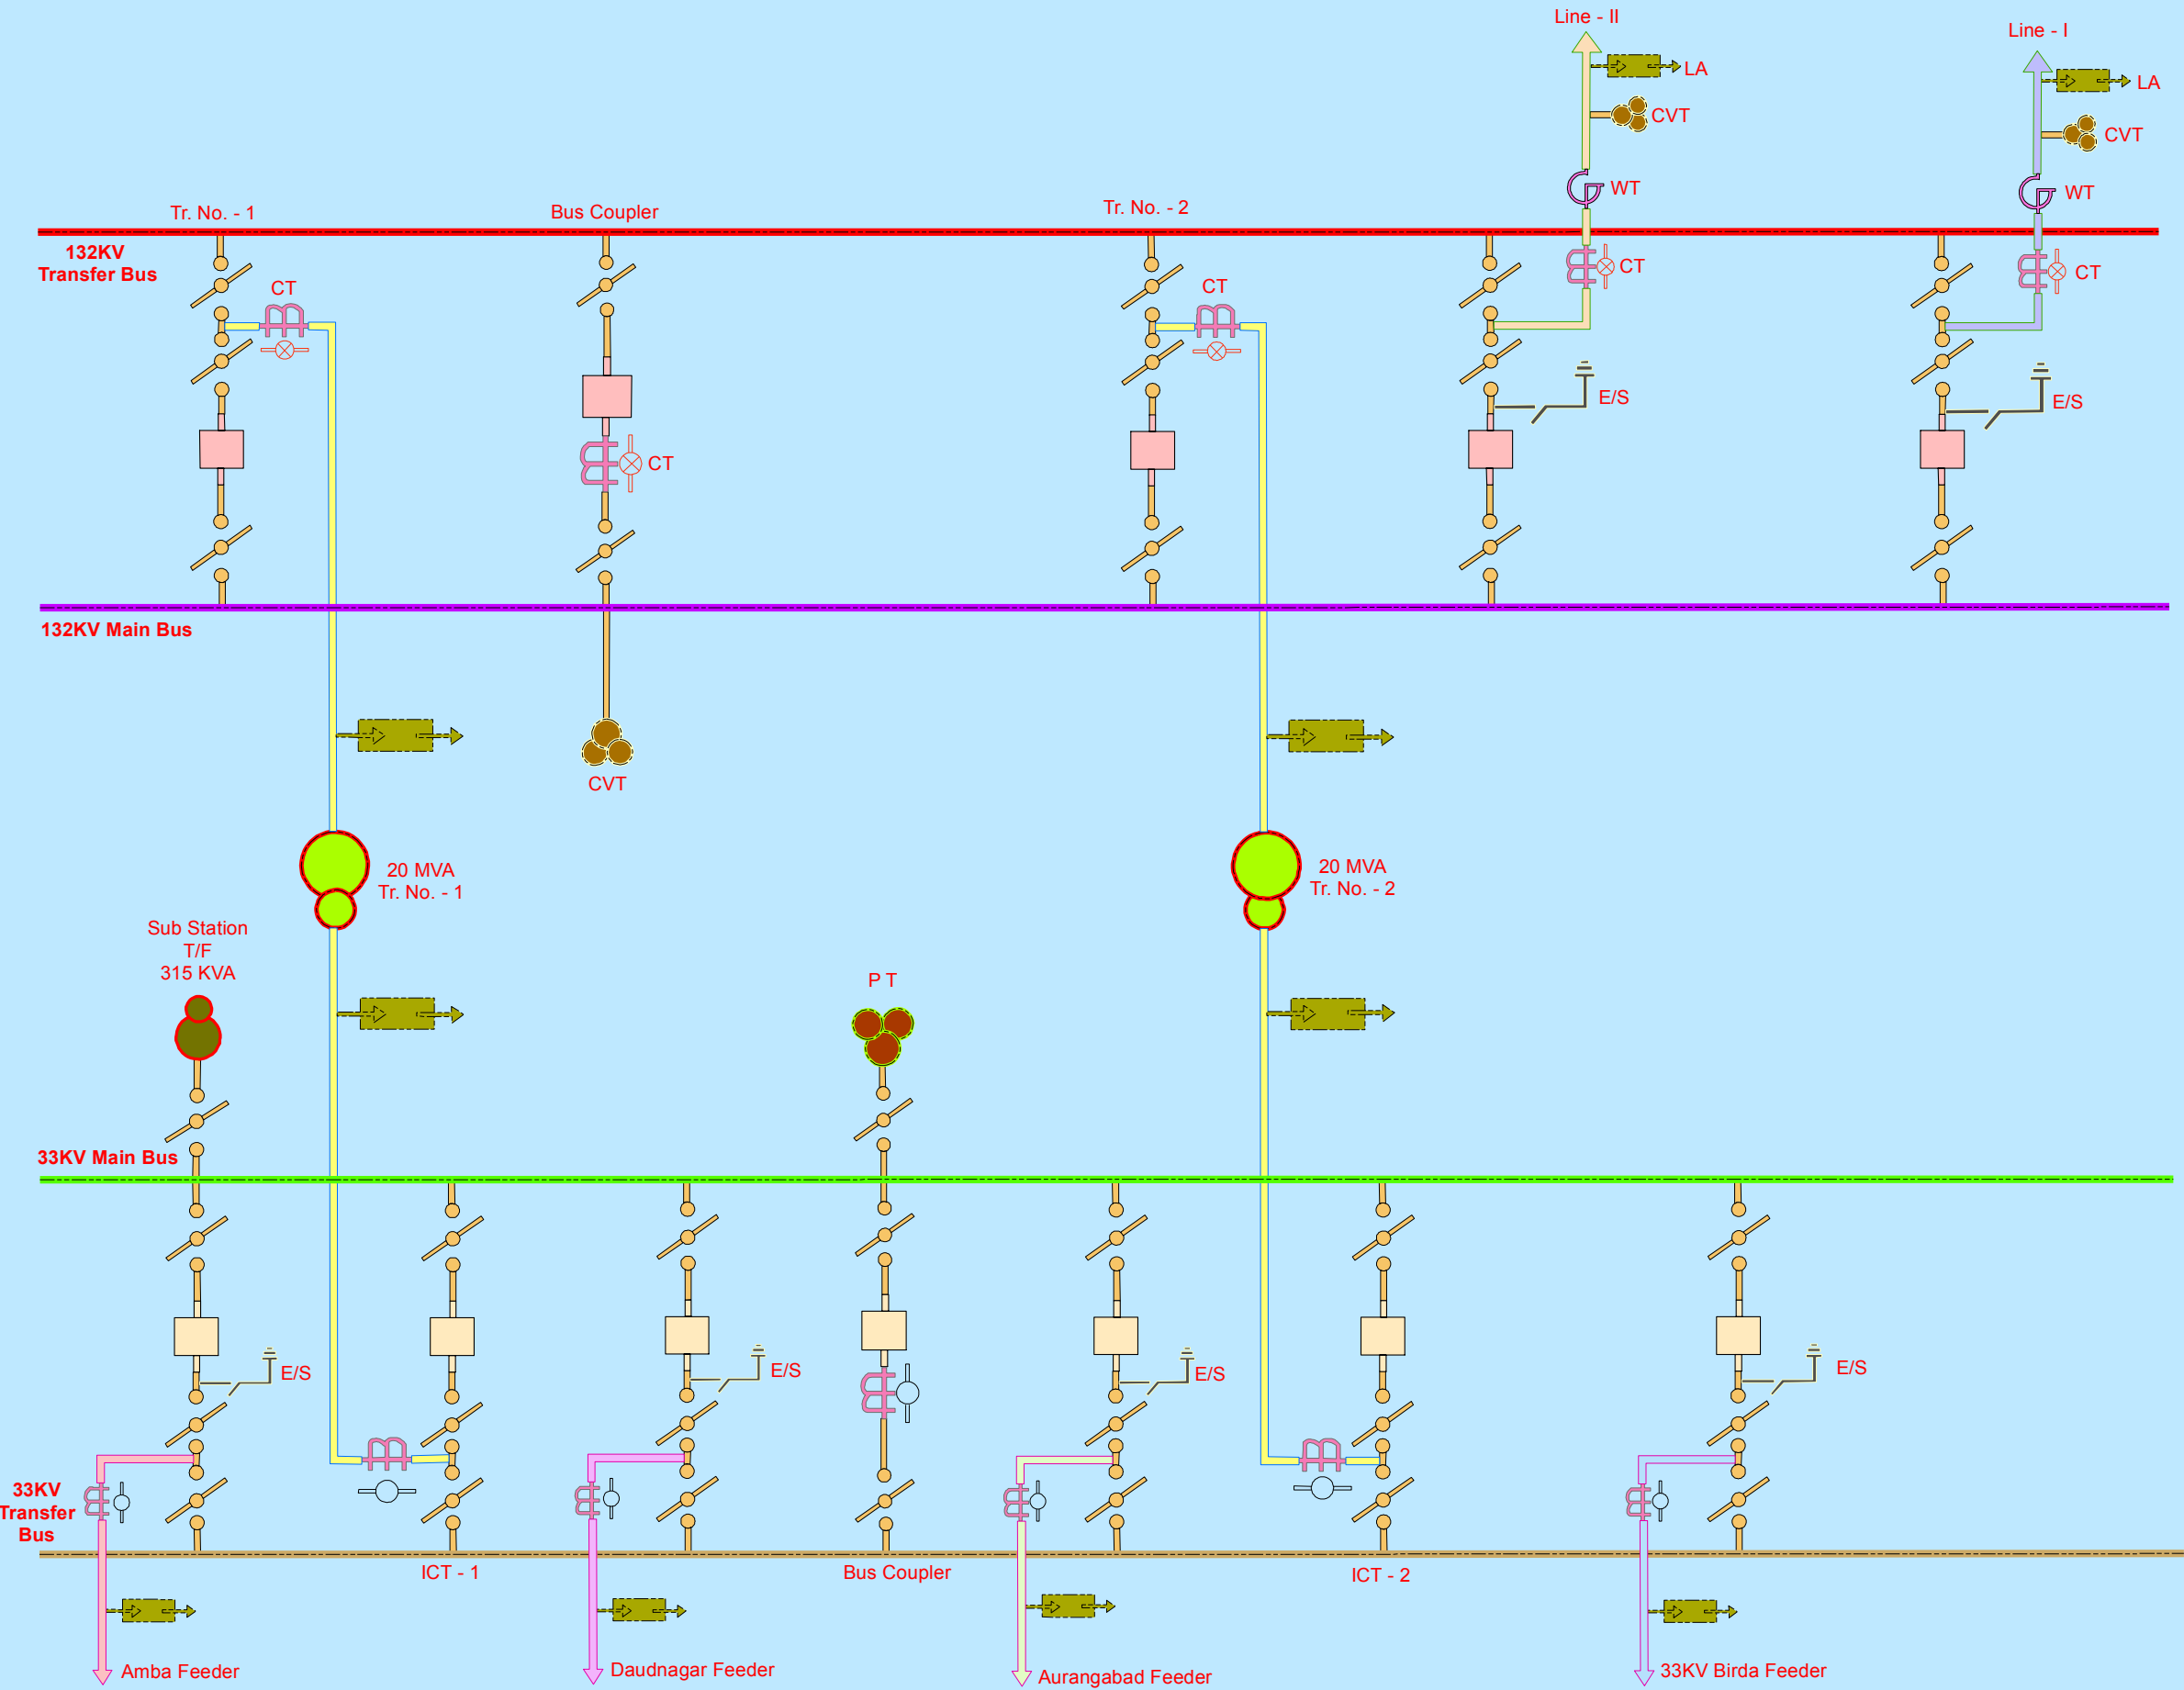

LEGEND

	132 KV CIRCUIT BREAKER
	33 KV CIRCUIT BREAKER
	ISOLATOR
	CURRENT TRANSFORMER
	POWER TRANSFORMER
	STATION TRANSFORMER
	POTENTIAL TRANSFORMER
	C V T
	SURGE ARRESTOR
	WAVE TRAP
	HORN GAP FUSE
	EARTH SWITCH
	CAPACITOR BANK
	OPERATIONAL METER
	ABT METER
	132KV TRANSFER BUS
	132KV MAIN BUS
	33KV TRANSFER BUS
	33KV MAIN BUS
	INCOMER
	AMTA FEEDER
	AURANGABAD FEEDER
	BIRDA FEEDER
	DAUDNAGAR FEEDER
	LINE - I
	LINE - II

Authorized Signatory