


SINGLE LINE DIAGRAM OF 132/33 KV GSS BARIPAHARI

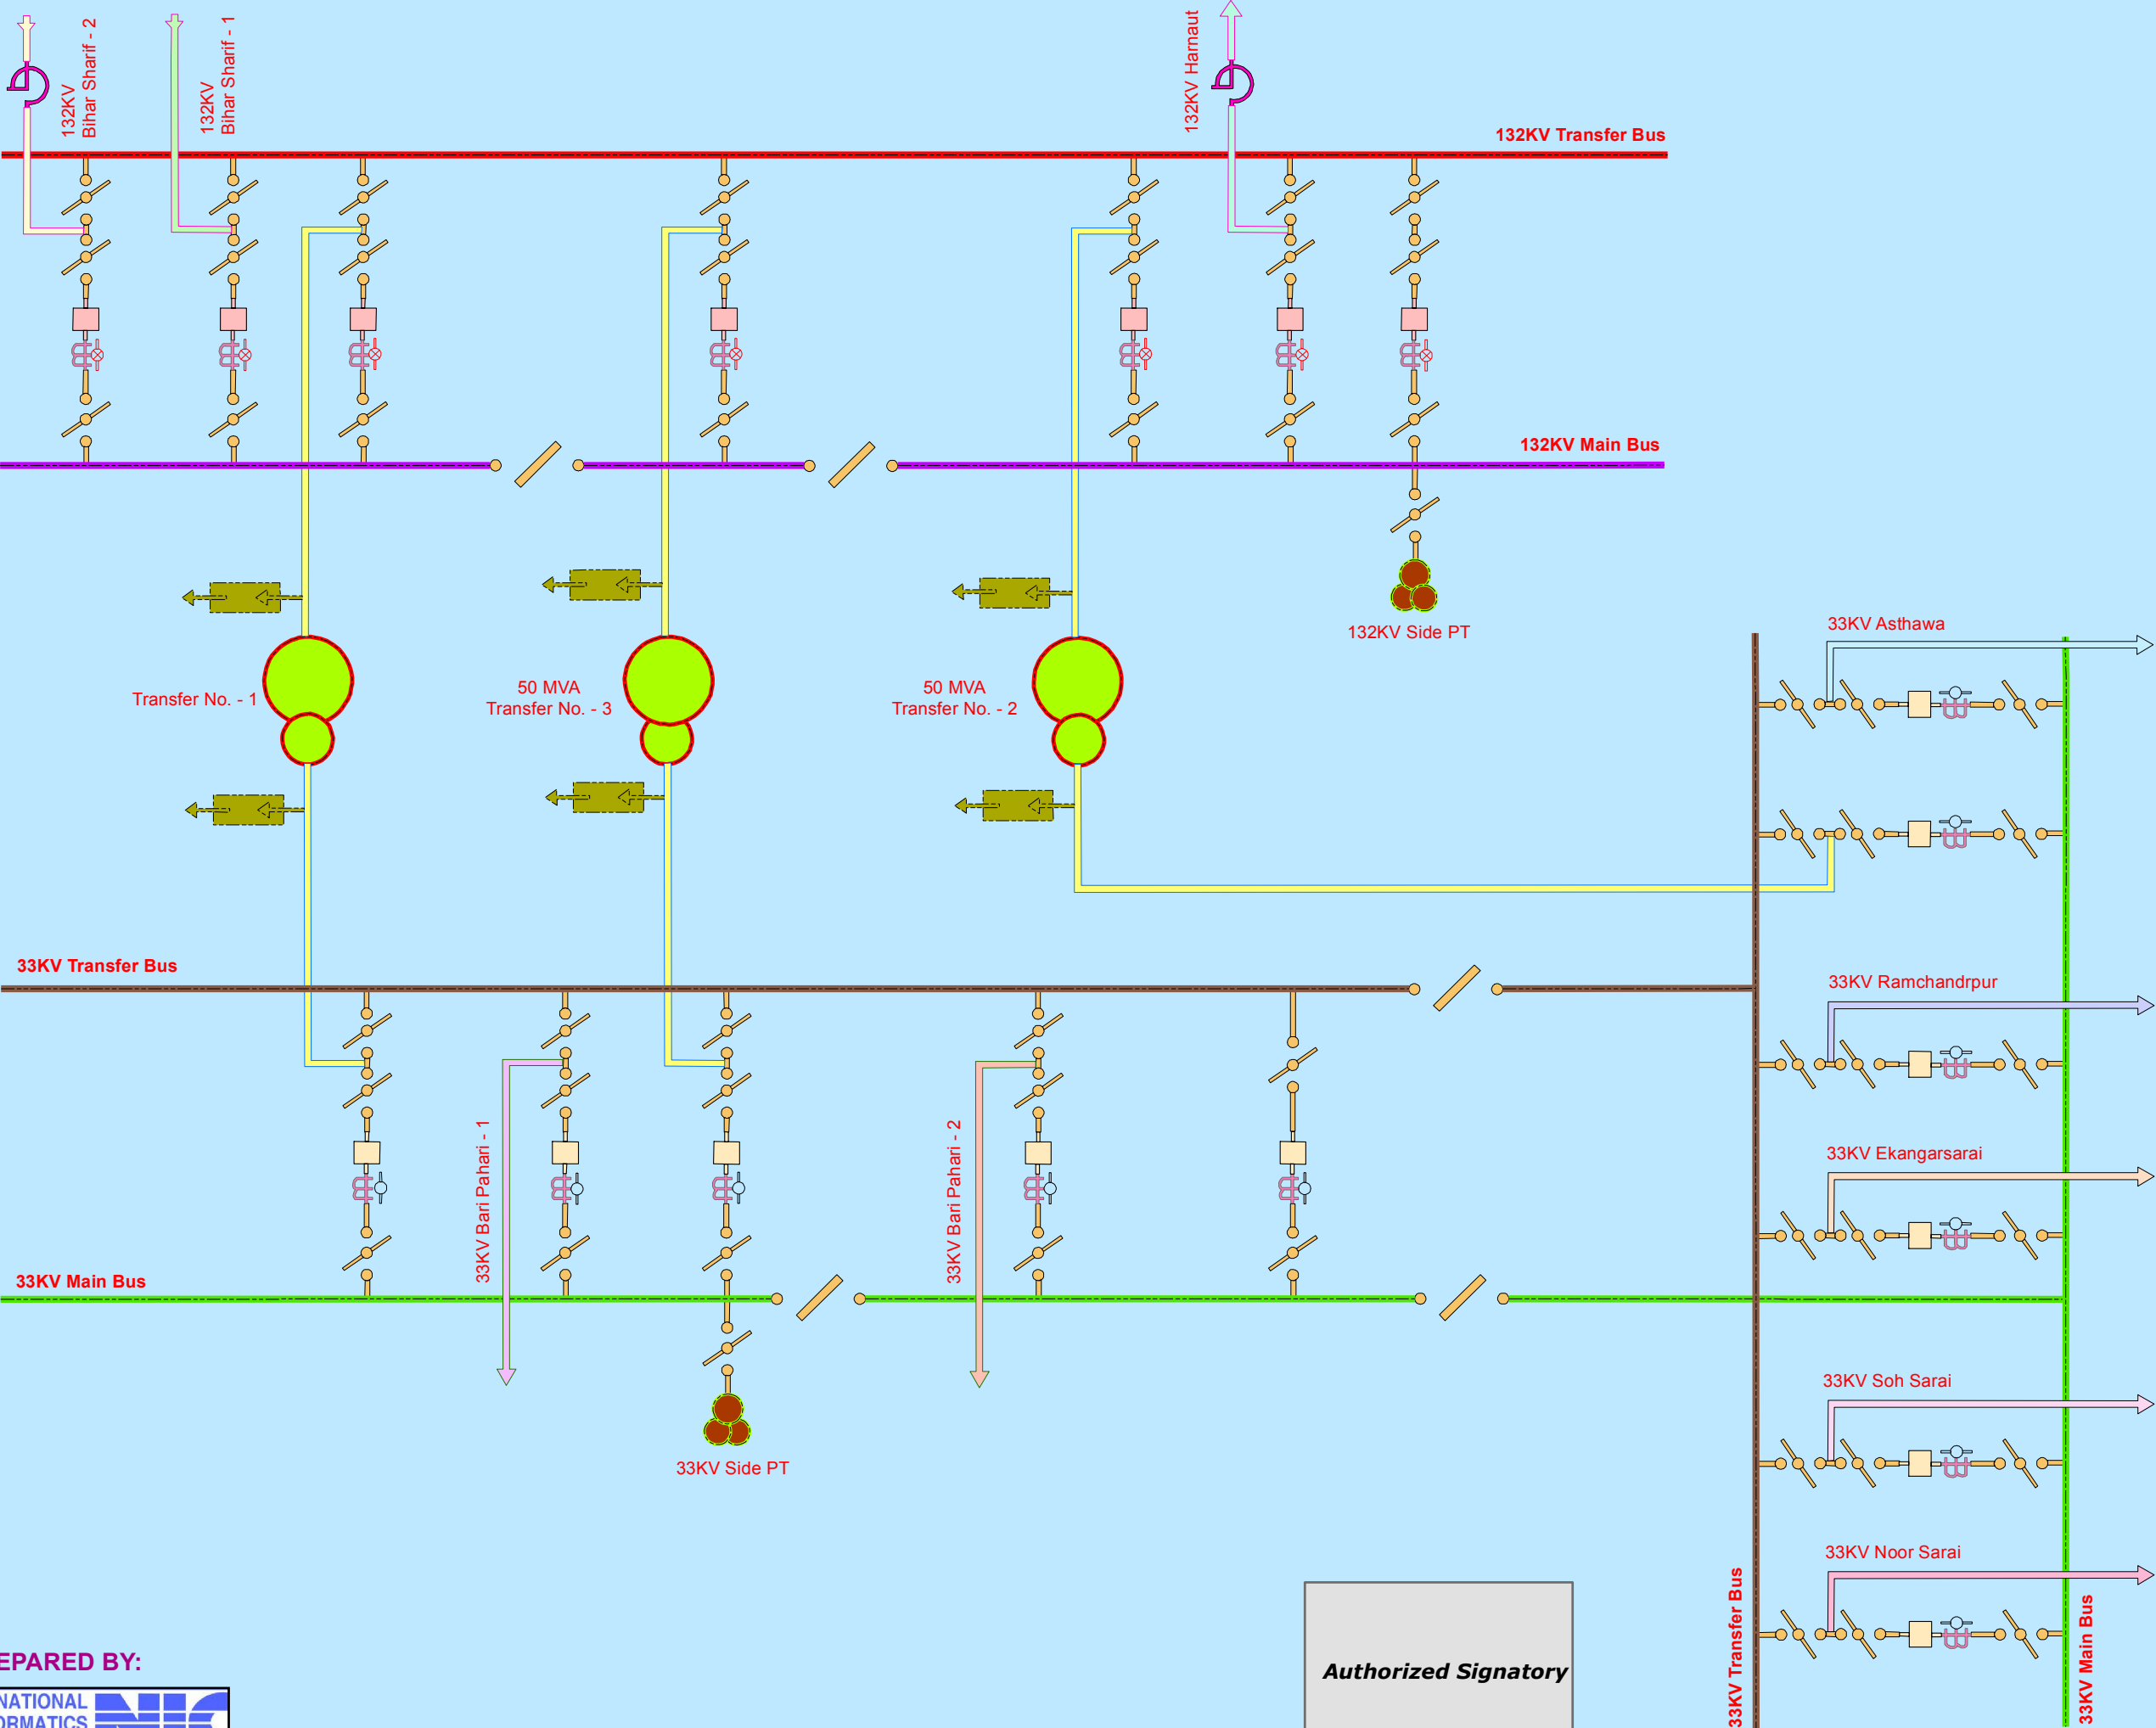

LEGEND

- 132 KV CIRCUIT BREAKER
- 33 KV CIRCUIT BREAKER
- ISOLATOR
- CURRENT TRANSFORMER
- POWER TRANSFORMER
- STATION TRANSFORMER
- POTENTIAL TRANSFORMER
- C V T
- SURGE ARRESTOR
- WAVE TRAP
- HORN GAP FUSE
- EARTH SWITCH
- CAPACITOR BANK
- OPERATIONAL METER
- ABT METER
- 132KV TRANSFER BUS
- 132KV MAIN BUS
- 33KV MAIN BUS
- 33KV TRANSFER BUS
- INCOMER
- ASTHAWA
- BIHAR SHARIF - 1
- BIHAR SHARIF - 2
- BARIPAHARI - 1
- BARIPAHARI - 2
- EKANGARSARAI
- HARNAUT
- NOOR SARAI
- RAMCHANDRPUR
- SOH SARAI

PREPARED BY:



Authorized Signatory