
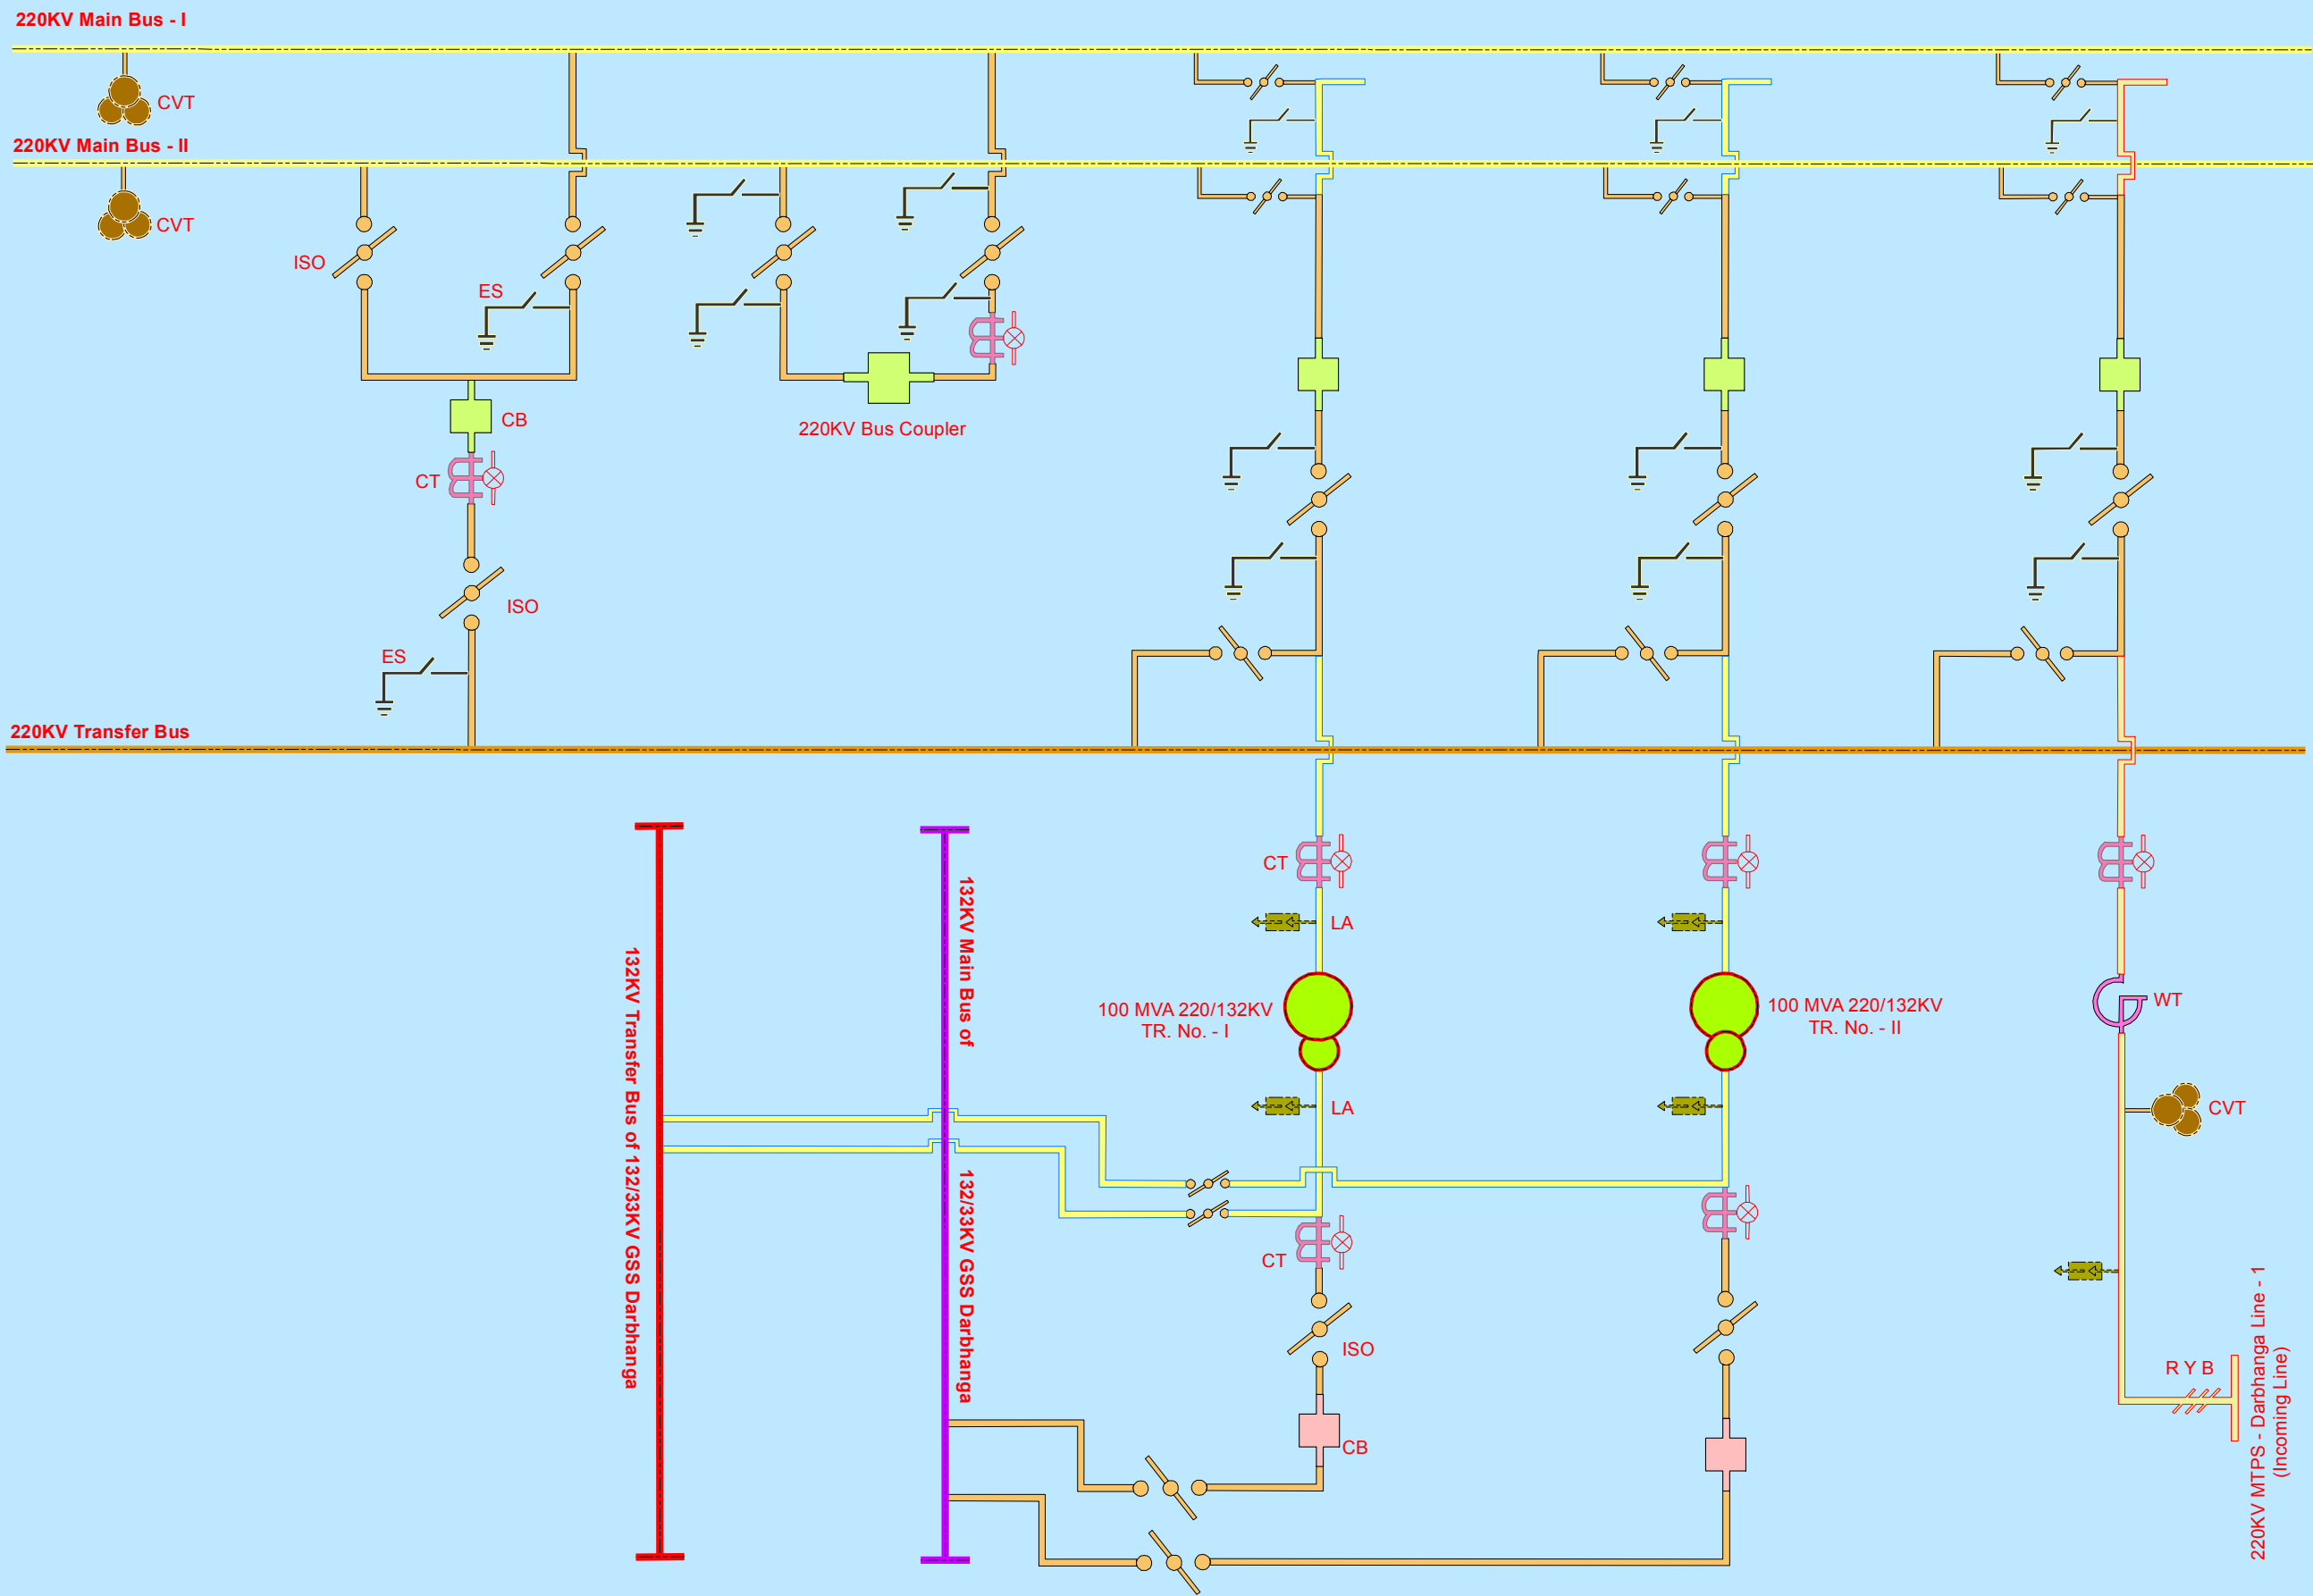


# SINGLE LINE DIAGRAM OF 220/132 KV GSS DARBHANGA

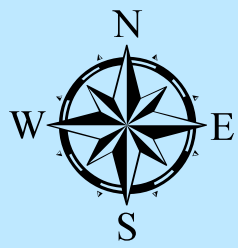

## LEGEND

- 220 KV CIRCUIT BREAKER
- 132 KV CIRCUIT BREAKER
- 33 KV CIRCUIT BREAKER
- ISOLATOR
- CURRENT TRANSFORMER
- POWER TRANSFORMER
- STATION TRANSFORMER
- POTENTIAL TRANSFORMER
- C V T
- SURGE ARRESTOR
- WAVE TRAP
- HORN GAP FUSE
- EARTH SWITCH
- CAPACITOR BANK
- OPERATIONAL METER
- ABT METER
- 220KV TRANSFER BUS
- 220KV MAIN BUS
- 133KV TRANSFER BUS
- 132KV MAIN BUS
- INCOMER
- MTPS - DARBHANGA LINE - 1

PREPARED BY:



Authorized Signatory