


SINGLE LINE DIAGRAM OF 132/33 KV GSS MUZAFFARPUR

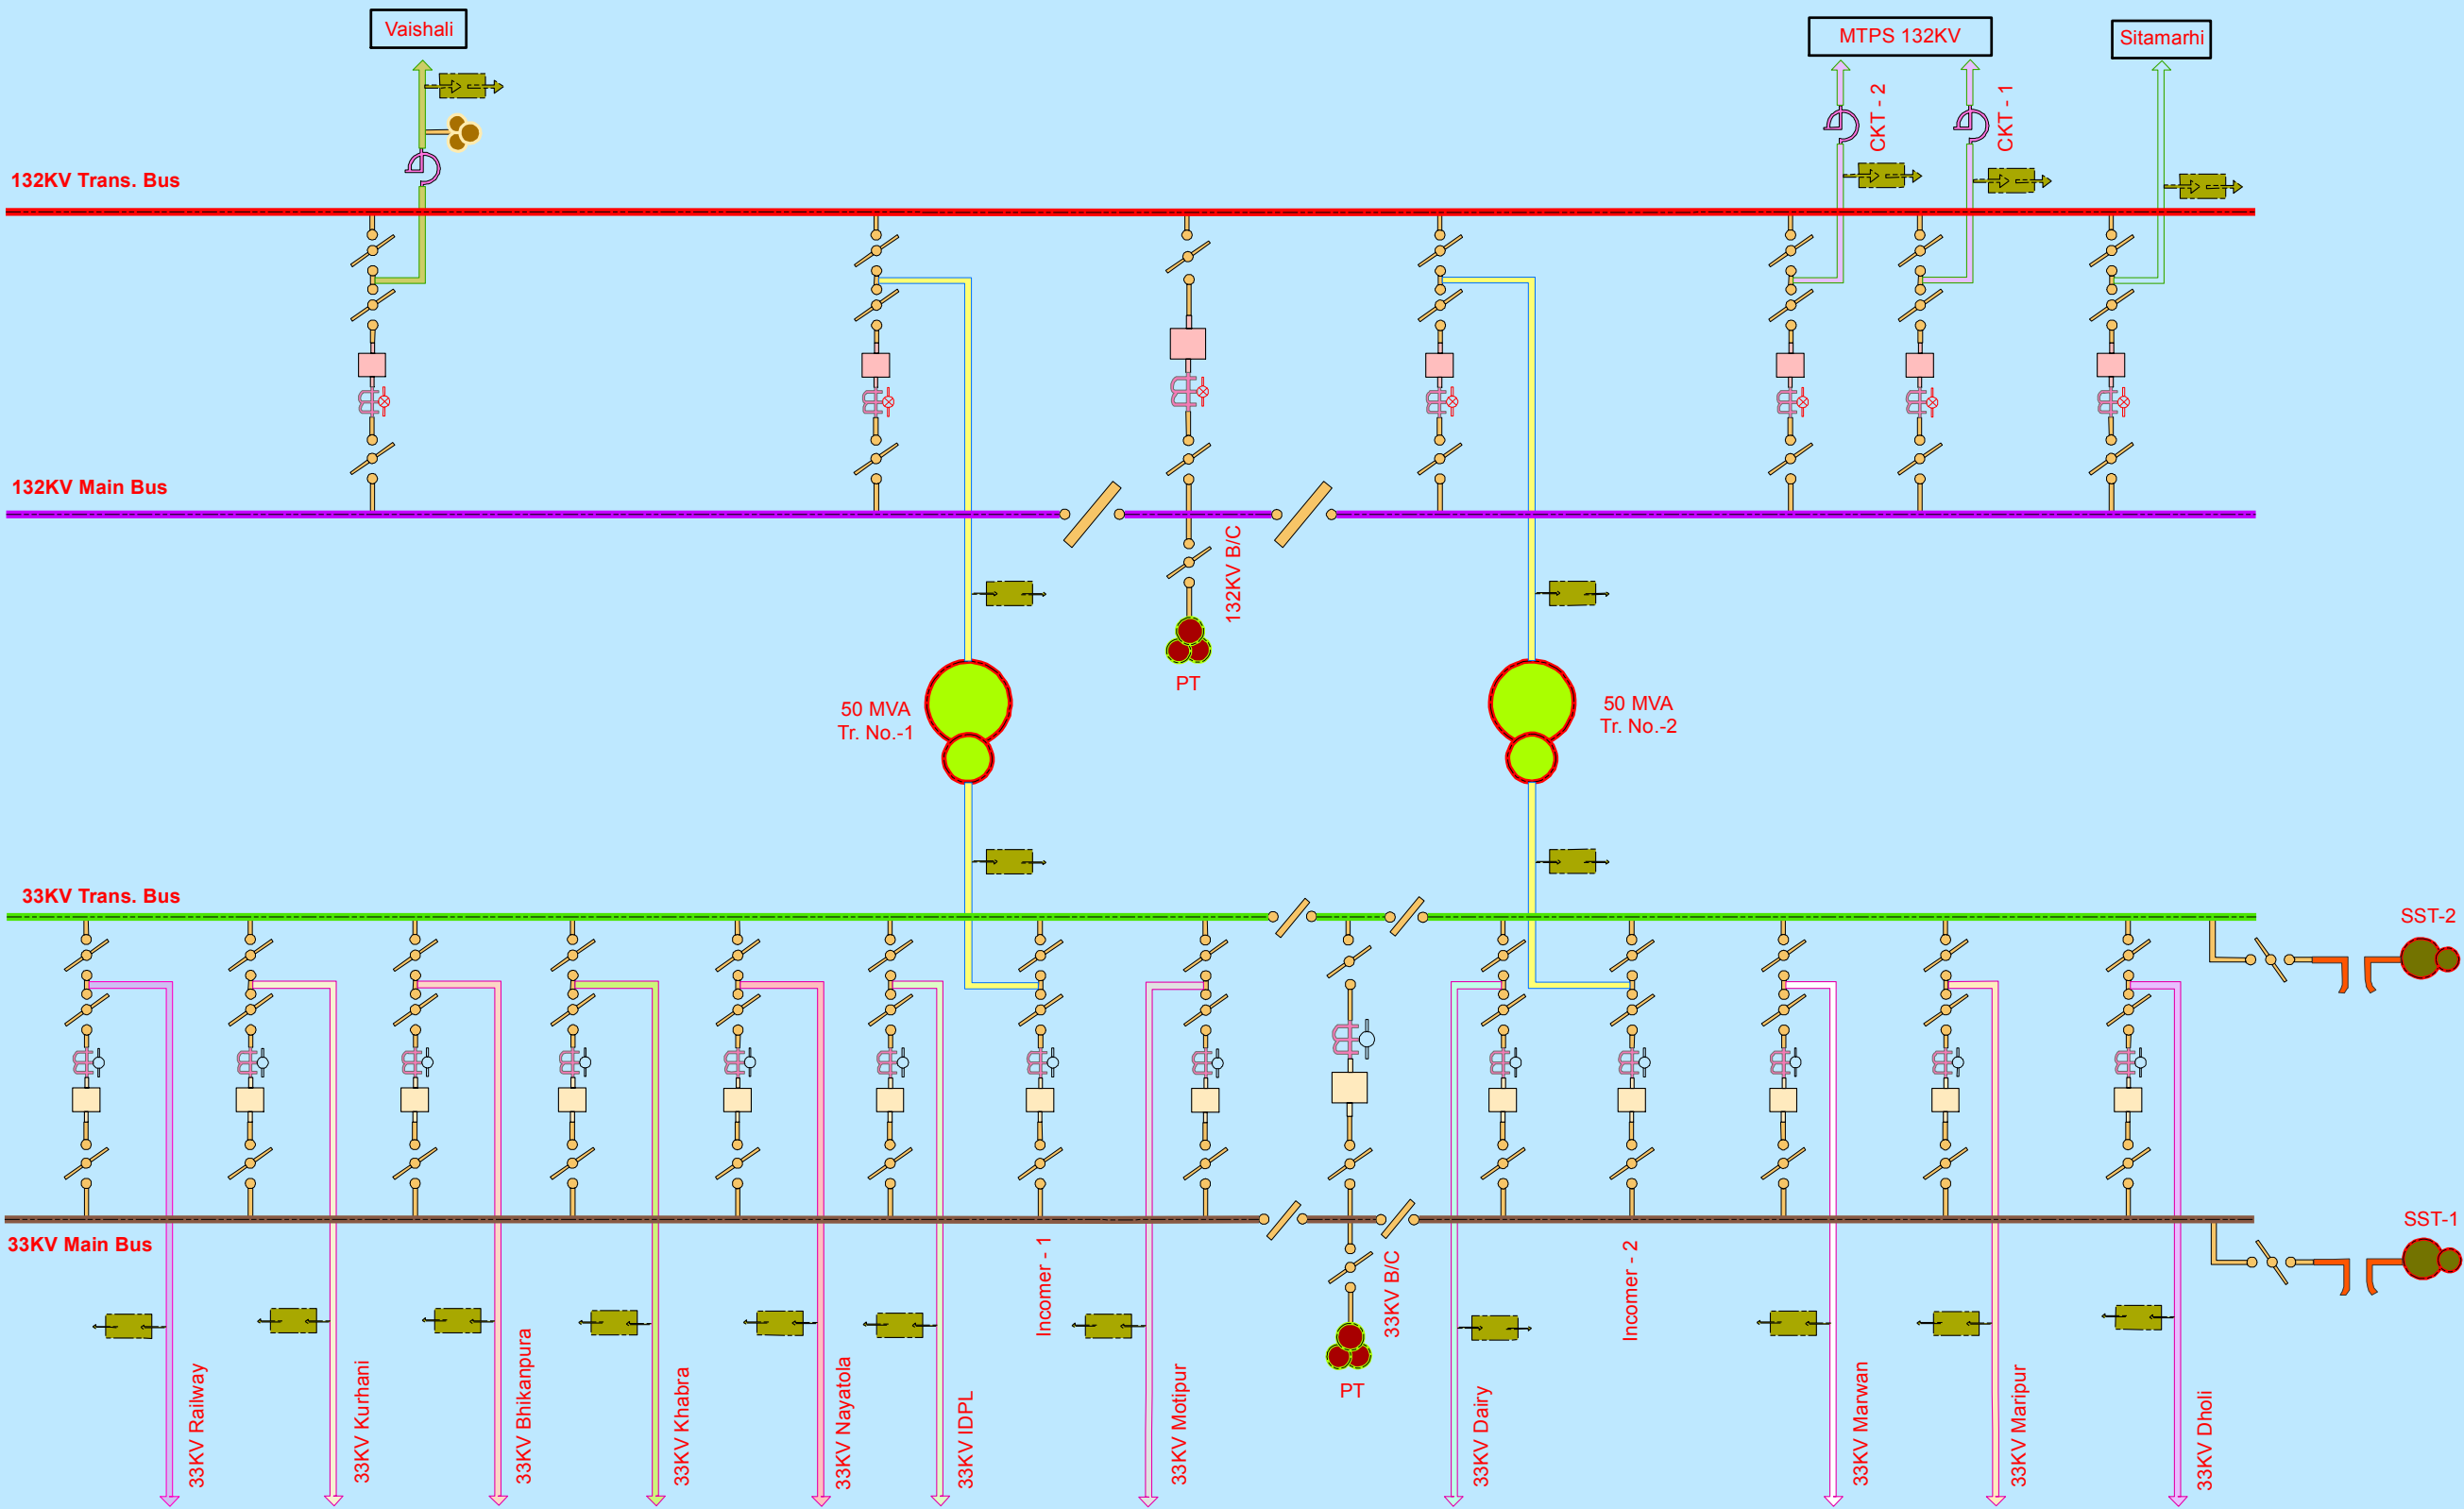

LEGEND

- 132 KV CIRCUIT BREAKER
- 33 KV CIRCUIT BREAKER
- ISOLATOR
- CURRENT TRANSFORMER
- POWER TRANSFORMER
- STATION TRANSFORMER
- POTENTIAL TRANSFORMER
- C V T
- SURGE ARRESTOR
- WAVE TRAP
- HORN GAP FUSE
- EARTH SWITCH
- CAPACITOR BANK
- OPERATIONAL METER
- ABT METER
- 132KV TRANSFER BUS
- 132KV MAIN BUS
- 33KV TRANSFER BUS
- 33KV MAIN BUS
- INCOMER
- DHOLI
- MARIPUR
- MARWAN
- DAIRY
- MOTIPUR
- VIDPL
- NAYATOLA
- KHABRA
- BHIKANPURA
- KURHANI
- RAILWAY
- SITAMARHI
- MTPS
- VAISHALI

PREPARED BY:



Authorized Signatory