
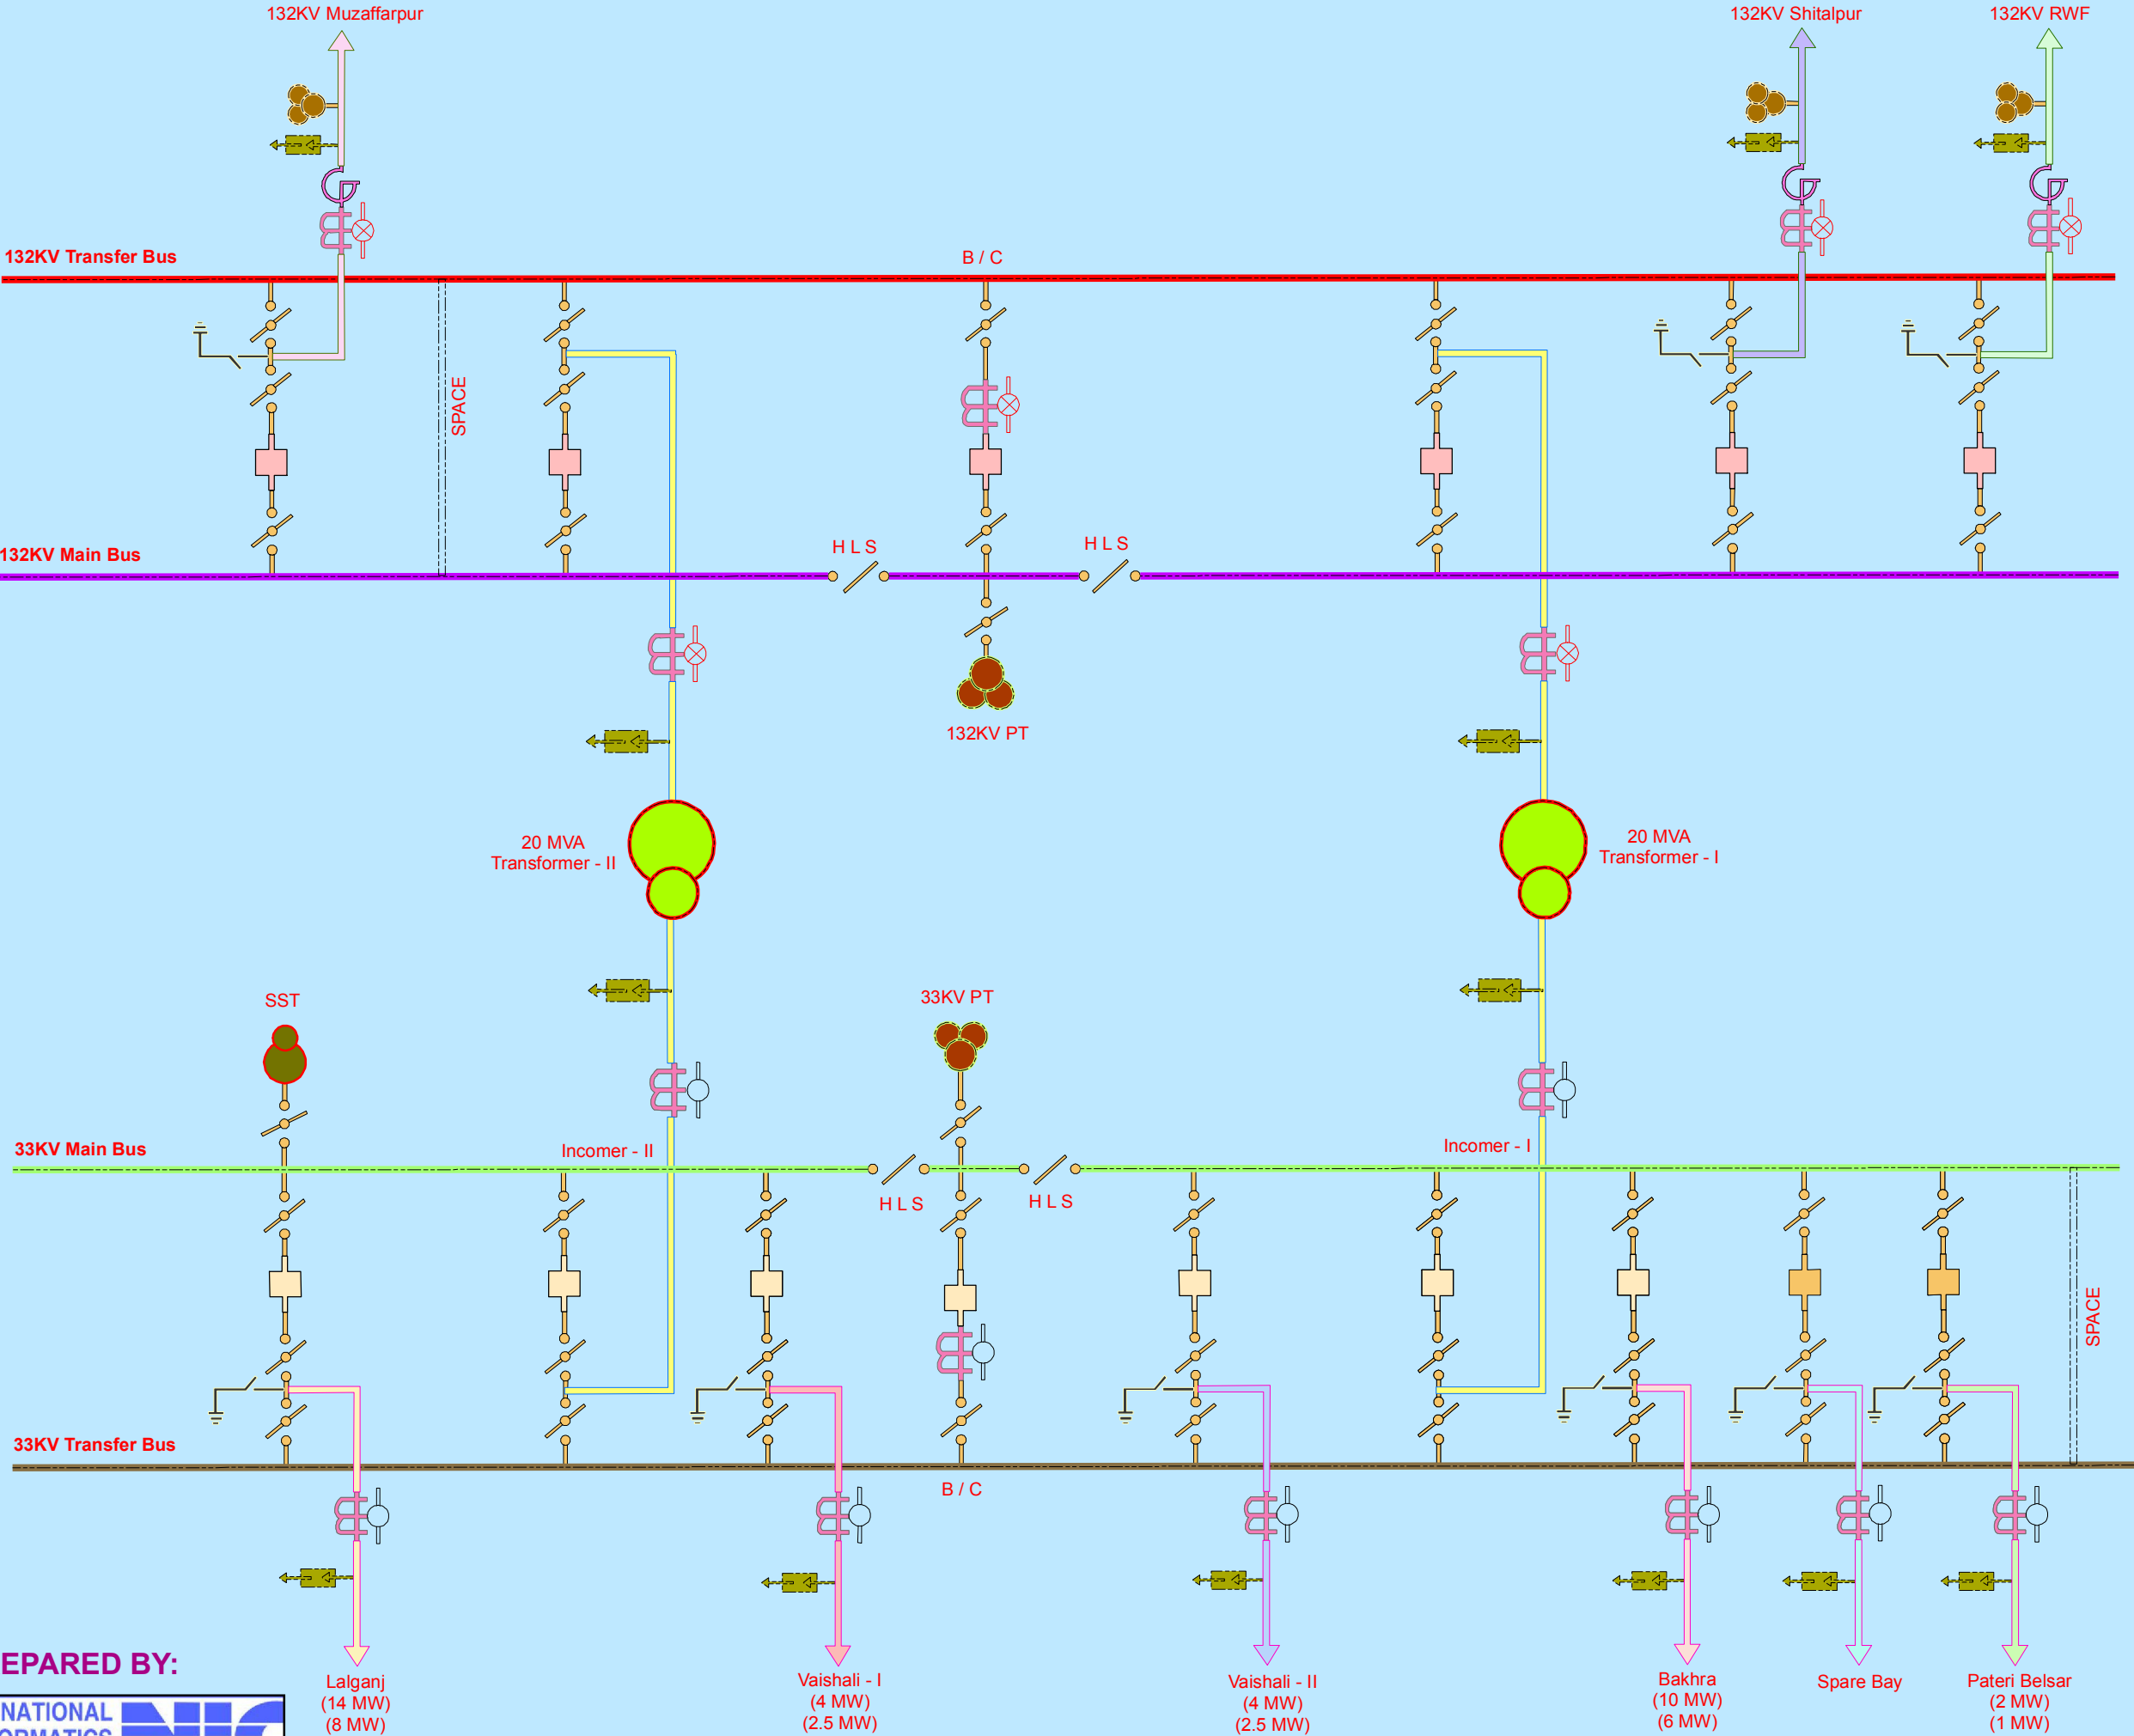


SINGLE LINE DIAGRAM OF 132/33 KV GSS VAISHALI

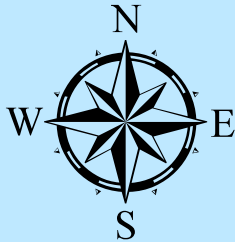

LEGEND

- 132 KV CIRCUIT BREAKER
- 33 KV CIRCUIT BREAKER
- ISOLATOR
- CURRENT TRANSFORMER
- POWER TRANSFORMER
- STATION TRANSFORMER
- POTENTIAL TRANSFORMER
- C V T
- SURGE ARRESTOR
- WAVE TRAP
- HORN GAP FUSE
- EARTH SWITCH
- CAPACITOR BANK
- OPERATIONAL METER
- ABT METER
- 132KV TRANSFER BUS
- 132KV MAIN BUS
- 33KV MAIN BUS
- 33KV TRANSFER BUS
- INCOMER
- 132KV MUZAFFARPUR
- 132KV RWF
- 132KV SHITALPUR
- BAKHRA
- LALGANJ
- PATERI BELSAR
- VAISHALI - I
- VAISHALI - II
- SPARE BAY
- SPACE

PREPARED BY:



Authorized Signatory